

ZPLJ AD 2.1 机场地名代码和名称 Aerodrome location indicator(ICAO / IATA) and name

ZPLJ/LJG-丽江/三义 LIJIANG/Sanyi

ZPLJ AD 2.2 机场地理位置和管理资料 Aerodrome geographical and administrative data

1	机场基准点坐标及其在机场的位置 ARP coordinates and site at AD	N26°40.7' E100°14.8' RCL/1250m FM THR 20
2	机场基准点与城市的位置关系 Direction and distance from city	178° GEO, 22km from Lijiang Guanfang Hotel
3	机场标高、基准温度、低温均值 ELEV/Reference temperature/Mean low temperature	2242.8 m/25.6°C(JUN)/-0.8°C(JAN)
4	机场标高位置的大地水准面波幅 Geoid undulation at AD ELEV PSN	
5	磁差（测量年份）及年变率 VAR(Year)/Annual change	1°W/-
6	机场管理部门、地址、电话、传真、AFS 地址、电子邮箱、网址 AD administration/Address/Telephone/Telefax/AFS/ E-mail/Website	Yunnan Airport CO. LTD. Lijiang Sanyi International Airport, Qihe town, Yunnan province China. Post code:674100 TEL:86-888-5173088 FAX:86-888-5141186 AFS:ZPLJZPZX Website:www.lijiang-airport.com
7	允许飞行种类 Types of traffic permitted(IFR/VFR)	IFR-VFR
8	机场性质/飞行区指标 Military or civil airport/Reference code	CIVIL/4D
9	备注 Remarks	Nil

ZPLJ AD 2.3 工作时间 Operational hours

1	机场开放时间 AD Operational hours	HO
2	海关和移民 Customs and immigration	HO
3	卫生健康部门 Health and sanitation	HO
4	航空情报服务讲解室 AIS Briefing Office	HS or O/R
5	空中交通服务报告室 ATS Reporting Office	HS or O/R

6	气象服务讲解室 MET Briefing Office	HS or O/R
7	空中交通服务 Air Traffic Service	HS or O/R
8	加油服务 Fuelling	HS or O/R
9	地勤服务 Handling	HS or O/R
10	安保服务 Security	HS or O/R
11	除冰服务 De-icing	HO
12	备注 Remarks	Nil

ZPLJ AD 2.4 地勤服务和设施 Handling services and facilities

1	货物装卸设施 Cargo-handling facilities	Baggage trailer, baggage transporter
2	燃油牌号 Fuel types	Jet Fuel No.3
3	滑油牌号 Oil types	Nil
4	加油设施/能力 Fuelling facilities & Capacity	20000m ³ oil storage tank, refueling truck(47000L, 45000L, 25000L, 20000L, 18000L, 17000L): 13L/s-15L/s
5	除冰设施 De-icing facilities	2 De-icers, de-icing fluid(FCY-1A, FCY-2)
6	过站航空器机库 Hangar space for visiting aircraft	Nil
7	过站航空器的维修设施 Repair facilities for visiting aircraft	Line maintenance available for various types of aircraft on request.
8	备注 Remarks	Ground power unit, ground air supply unit, tractor

ZPLJ AD 2.5 旅客设施 Passenger facilities

1	宾馆 Hotels	At AD
2	餐饮 Restaurants	At AD
3	交通工具 Transportation	Taxis, buses

4	医疗设施 Medical facilities	First-aid equipment at AD, hospital in the city
5	银行和邮局 Bank and Post Office	At AD
6	旅行社 Tourist Office	In the city
7	备注 Remarks	Nil

ZPLJ AD 2.6 援救与消防服务 Rescue and fire fighting services

1	机场消防等级 AD category for fire fighting	CAT 8
2	援救设备 Rescue equipment	Fire fighting facilities: rapid intervention vehicle, logistics truck, dry-chemical tender, heavy-duty truck, disassembly rescue truck, medium-duty foam, main fire fighting facilities, illumination truck, command car; Rescue equipment: cutter, hydraulic crane, hydraulic pressure scissor, jack, mobile surface operation devices, plasma cutter, uplift air cushion, steel, sleeper, air pump, respirator, fire fighting pump, decent control device, fire axe, fire hook, fire pickmattock, fire collar, iron scissors, portable broadcaster, medical first aid kit, insulating pliers.
3	搬移受损航空器的能力 Capability for removal of disabled aircraft	MTOW up to B767 steel cable, steel plate, emergency rack, mobile surface operation devices, lifting belt, uplift air cushion
4	备注 Remarks	Fire fighting pipe line in movement area

ZPLJ AD 2.7 可用季节- 扫雪 Seasonal availability-clearing

1	可用季节及扫雪设备类型 Seasonal availability/Types of clearing equipment	All seasons, de-icing fluid spreading trucks
2	扫雪顺序 Clearance priorities	RWY, TWY, Apron
3	备注 Remarks	Nil

ZPLJ AD 2.8 停机坪、滑行道及校正位置数据 Aprons, taxiways and check locations data

1	停机坪道面和强度 Apron surface and strength	道面 Surface	CONC
		强度 Strength	PCR 790/R/A/W/T : Stands Nr. 20-28 PCR 720/R/A/W/T : Stands Nr. 7-16 PCR 640/R/B/W/T : Stands Nr. 18, 19

			PCR 570/R/B/W/T : Stands Nr. 1, 2, 17 PCR 540/R/B/W/T : Stands Nr. 3-6
2	滑行道宽度、道面和强度 Taxiway width, surface and strength	宽度 Width	34m : B 28m : A vertical in north, A vertical in south, E 23m : A parallel, C, D
		道面 Surface	ASPH : A parallel(1850-2120m from north), A vertical in north(76m E of RWY), B(76m E of RWY), C, D, E(145m E of RWY) CONC : A parallel(1850m from north, 2120-3000m from north), A vertical in north(76-142m E of RWY), A vertical in south, B(76-142m E of RWY), E(145-284m E of RWY)
		强度 Strength	PCR 1300/F/C/X/T : E(145m E of RWY) PCR 1060/F/C/X/T : A vertical in north(76m E of RWY) PCR 1040/F/C/X/T : B(76m E of RWY) PCR 830/R/C/W/T : C PCR 720/R/A/W/T : A vertical in south, B(76-142m E of RWY) PCR 670/R/B/W/T : E(145-284m E of RWY) PCR 660/R/B/W/T : A vertical in north(76-142m E of RWY) PCR 660/R/C/W/T : D PCR 650/R/A/W/T : A parallel
3	高度表校正点的位置及其标高 ACL location and elevation	Nil	
4	VOR 校正点 VOR checkpoints	Nil	
5	INS 校正点 INS checkpoints	Nil	
6	备注 Remarks	Nil	

ZPLJ AD 2.9 地面活动引导和管制系统与标识

Surface movement guidance and control system and markings

1	航空器机位号码标记牌、滑行道引导线、航空器目视停靠引导系统的使用 Use of aircraft stand ID signs, TWY guide lines and visual docking / parking guidance system of aircraft stands	Aircraft stand identification sign boards at all stands. Guide lines at all TWYs. Guide lines at aprons. Marshalling assistance for all aircraft stands.	
2	跑道和滑行道标志及灯光 RWY and TWY marking and LGT	跑道标志 RWY markings	THR, RWY designation, edge line, RWY center line, TDZ, aiming point
		跑道灯光 RWY lights	RTHL, WBAR(02), REDL, RCLL, RENL

		滑行道标志 TWY markings	Edge line, center line, RWY holding position, intermediate holding position, runway turn pad
		滑行道灯光 TWY lights	Edge line lights, center line lights , RWY turn pad lights
3	停止排灯和跑道警戒灯 Stop bars and runway guard lights	Stop bar lights Runway guard lights	
4	其它跑道保护措施 Other runway protection measures	Nil	
5	备注 Remarks	Stop bars at north of TWY A connected with RWY, TWY B and south of TWY A.	

ZPLJ AD 2.10 机场障碍物 Aerodrome obstacles

半径 15 千米内主要障碍物 (相对机场 ARP) Obstacles within a circle with a radius of 15km (centered on the ARP)					
障碍物名称 或编号 Obstacle ID/ Designation	障碍物类型 Obstacle type	障碍物位置 磁方位(°)/距离(m) Obstacle position MAG BRG(degree)/DIST(m)	标高或 (高) Elevation /(Height) (m)	障碍物标志, 灯光 类型及颜色 Obstacle marking /Lighting Type & Colour	影响的飞行程序及 起飞航径区/备注 Flight procedure/take-off path area affected & Remarks
1	2	3	4	5	6
TRANSMISSION _LINE 001	TRANSMISSION _LINE	002/13550	2764.6	RED/LIM/STROBE	
MT 002	MT	002/14600	2557.8		
MT 003	MT	006/12600	2849.8		
MT 004	MT	013/10570	2462.2		RWY02 Take-off path
MT 005	MT	014/10319	2376.5		RWY02 Take-off path
MT 006	MT	015/10759	2417.8		RWY02 Take-off path
TRANSMISSION _LINE 007	TRANSMISSION _LINE	015/13819	2443.7	RED/LIM/STROBE	
MT 008	MT	016/10670	2426.8		

半径 15 千米内主要障碍物 (相对机场 ARP)

Obstacles within a circle with a radius of 15km (centered on the ARP)

障碍物名称 或编号 Obstacle ID/ Designation	障碍物类 型 Obstacle type	障碍物位置 磁方位(°)/距离(m) Obstacle position MAG BRG(degree)/DIST(m)	标高或 (高) Elevation /(Height) (m)	障碍物标志, 灯光 类型及颜色 Obstacle marking /Lighting Type & Colour	影响的飞行程序及 起飞航径区/备注 Flight procedure/take-off path area affected & Remarks
MT 009	MT	016/10731	2427.8		RWY02 Take-off path
TRANSMISSION _LINE 010	TRANSM SSION_L INE	016/10907	2409.3		
TRANSMISSION _LINE 011	TRANSM SSION_L INE	016/11946	2405.5		
TRANSMISSION _LINE 012	TRANSM SSION_L INE	016/14148	2428.1	RED/LIM/STROB E	
TRANSMISSION _LINE 013	TRANSM SSION_L INE	016/14459	2426.5	RED/LIM/STROB E	
TRANSMISSION _LINE 014	TRANSM SSION_L INE	017/11794	2396.2	RED/LIM/STROB E	
TRANSMISSION _LINE 015	TRANSM SSION_L INE	017/11837	2404.8		
TRANSMISSION _LINE 016	TRANSM SSION_L INE	017/14730	2430.7	RED/LIM/STROB E	
MT 017	MT	020/10427	2418.2		RWY02 Take-off path
TRANSMISSION _LINE 018	TRANSM SSION_L INE	020/11730	2393.3		
MT 019	MT	021/10119	2482.2		RWY02 Take-off path
MT 020	MT	021/10393	2468.2		RWY02 Take-off path

半径 15 千米内主要障碍物 (相对机场 ARP)

Obstacles within a circle with a radius of 15km (centered on the ARP)

障碍物名称 或编号 Obstacle ID/ Designation	障碍物类型 Obstacle type	障碍物位置 磁方位(°)/距离(m) Obstacle position MAG BRG(degree)/DIST(m)	标高或 (高) Elevation /(Height) (m)	障碍物标志, 灯光 类型及颜色 Obstacle marking /Lighting Type & Colour	影响的飞行程序及 起飞航径区/备注 Flight procedure/take-off path area affected & Remarks
MT 021	MT	021/11221	2480.2		RWY02 Take-off path
NATURAL_HIG HPOINT 022	NATURA L_HIGHP OINT	022/9826	2450.0		RWY02 Take-off path
MT 023	MT	031/4250	2337.0		
MT 024	MT	031/9300	2757.8		
MT 025	MT	032/11900	2840.8		
MT 026	MT	035/4100	2380.0		
MT 027	MT	038/14000	3210.8		
MT 028	MT	039/6850	2740.8		
MT 029	MT	048/8650	3223.8		
BLDG 030	BLDG	050/1288	2285.9	RED/LIM/STROB E	
MT 031	MT	064/7800	3396.8		
MT 032	MT	083/1245	2307.0		
MT 033	MT	083/8250	3314.8		
MT 034	MT	085/4300	3073.8		
MT 035	MT	093/9800	3158.8		

半径 15 千米内主要障碍物 (相对机场 ARP)

Obstacles within a circle with a radius of 15km (centered on the ARP)

障碍物名称 或编号 Obstacle ID/ Designation	障碍物类型 Obstacle type	障碍物位置 磁方位(°)/距离(m) Obstacle position MAG BRG(degree)/DIST(m)	标高或 (高) Elevation /(Height) (m)	障碍物标志, 灯光 类型及颜色 Obstacle marking /Lighting Type & Colour	影响的飞行程序及 起飞航径区/备注 Flight procedure/take-off path area affected & Remarks
MT 036	MT	103/9350	3187.8		
MT 037	MT	113/5850	3594.8		
MT 038	MT	124/8300	2998.8		
MT 039	MT	142/5900	3206.8		
MT 040	MT	149/7900	3076.8		
MT 041	MT	152/10900	3221.8		
MT 042	MT	156/7000	3208.8		
Antenna 043	Antenna	165/493	2264.8		
Control TWR 044	Control TWR	170/670	2272.8		
MT 045	MT	171/13800	3624.8		
MT 046	MT	172/11894	3645.0		
MT 047	MT	179/11800	2679.8		
MT 048	MT	184/14100	2725.8		
MT 049	MT	235/12700	3205.8		
MT 050	MT	235/14700	3480.8		
MT 051	MT	241/13600	3265.8		

半径 15 千米内主要障碍物 (相对机场 ARP)

Obstacles within a circle with a radius of 15km (centered on the ARP)

障碍物名称 或编号 Obstacle ID/ Designation	障碍物类型 Obstacle type	障碍物位置 磁方位(°)/距离(m) Obstacle position MAG BRG(degree)/DIST(m)	标高或 (高) Elevation /(Height) (m)	障碍物标志, 灯光 类型及颜色 Obstacle marking /Lighting Type & Colour	影响的飞行程序及 起飞航径区/备注 Flight procedure/take-off path area affected & Remarks
MT 052	MT	242/10300	3132.8		
MT 053	MT	244/7800	2590.8		
MT 054	MT	250/10900	2968.8		
MT 055	MT	251/14200	3398.8		
MT 056	MT	257/8700	3021.8		
MT 057	MT	257/13300	3643.8		
MT 058	MT	267/11600	3331.8		
MT 059	MT	272/10900	3259.8		
MT 060	MT	273/13800	3572.8		
MT 061	MT	281/12300	3283.8		
MT 062	MT	290/9300	3368.8		
MT 063	MT	295/13500	3158.8		
MT 064	MT	304/8500	3156.8		
MT 065	MT	319/9800	3076.8		
MT 066	MT	329/10500	3348.8		

半径 15 千米内主要障碍物 (相对机场 ARP)

Obstacles within a circle with a radius of 15km (centered on the ARP)

障碍物名称 或编号 Obstacle ID/ Designation	障碍物类型 Obstacle type	障碍物位置 磁方位(°)/距离(m) Obstacle position MAG BRG(degree)/DIST(m)	标高或 (高) Elevation /(Height) (m)	障碍物标志, 灯光 类型及颜色 Obstacle marking /Lighting Type & Colour	影响的飞行程序及 起飞航径区/备注 Flight procedure/take-off path area affected & Remarks
TRANSMISSION _LINE 067	TRANSMISSION _LINE	334/14091	3139.3	RED/LIM/STROBE	
MT 068	MT	335/5300	2796.8		
MT 069	MT	341/10000	3163.8		
MT 070	MT	348/8500	2819.8		
MT 071	MT	349/12600	3178.8		
MT 072	MT	355/10100	2751.8		
TRANSMISSION _LINE 073	TRANSMISSION _LINE	357/13968	2790.4	RED/LIM/STROBE	

半径 15 千米-50 千米内主要障碍物 (相对机场 ARP)

Obstacles between two circles with the radius of 15km and 50km (centered on the ARP)

障碍物名称 或编号 Obstacle ID/ Designation	障碍物类型 Obstacle type	障碍物位置 磁方位(°)/距离(m) Obstacle position MAG BRG(degree)/DIST(m)	标高或 (高) Elevation /(Height) (m)	障碍物标志、灯光 类型及颜色 Obstacle marking /Lighting Type & Colour	影响的飞行程序及 起飞航径区/备注 Flight procedure/take-off path area affected & Remarks
MT 074	MT	007/31000	3357		
MT 075	MT	015/40000	3588		RWY20 initial approach
MT 076	MT	016/34560	3461		RWY20 initial approach
MT 077	MT	017/35000	3461		

半径 15 千米-50 千米内主要障碍物 (相对机场 ARP)

Obstacles between two circles with the radius of 15km and 50km (centered on the ARP)

障碍物名称 或编号 Obstacle ID/ Designation	障碍物类型 Obstacle type	障碍物位置 磁方位(°)/距离(m) Obstacle position MAG BRG(degree)/DIST(m)	标高或 (高) Elevation /(Height) (m)	障碍物标志、灯光 类型及颜色 Obstacle marking /Lighting Type & Colour	影响的飞行程序及 起飞航径区/备注 Flight procedure/take-off path area affected & Remarks
TRANSMISSION _LINE 078	TRANSMISSION_LINE	018/15052	2429	RED/LIM/STROBE	
TRANSMISSION _LINE 079	TRANSMISSION_LINE	018/15343	2425	RED/LIM/STROBE	
TRANSMISSION _LINE 080	TRANSMISSION_LINE	019/15650	2428	RED/LIM/STROBE	
TRANSMISSION _LINE 081	TRANSMISSION_LINE	019/15993	2429	RED/LIM/STROBE	
TRANSMISSION _LINE 082	TRANSMISSION_LINE	021/16117	2531	RED/LIM/STROBE	
MT 083	MT	022/21387	3265		
MT 084	MT	024/20843	3277		
TRANSMISSION _LINE 085	TRANSMISSION_LINE	025/16584	2711	RED/LIM/STROBE	
TRANSMISSION _LINE 086	TRANSMISSION_LINE	026/16768	2816	RED/LIM/STROBE	
MT 087	MT	028/21116	3276		RWY20 intermediate approach
TRANSMISSION _LINE 088	TRANSMISSION_LINE	030/17526	3250	RED/LIM/STROBE	
MT 089	MT	033/29000	3380		

半径 15 千米-50 千米内主要障碍物 (相对机场 ARP)

Obstacles between two circles with the radius of 15km and 50km (centered on the ARP)

障碍物名称 或编号 Obstacle ID/ Designation	障碍物类型 Obstacle type	障碍物位置 磁方位(°)/距离(m) Obstacle position MAG BRG(degree)/DIST(m)	标高或 (高) Elevation /(Height) (m)	障碍物标志、灯光 类型及颜色 Obstacle marking /Lighting Type & Colour	影响的飞行程序及 起飞航径区/备注 Flight procedure/take-off path area affected & Remarks
MT 090	MT	054/33000	3570		
MT 091	MT	079/24000	3473		
MT 092	MT	085/33000	3570		
MT 093	MT	098/26000	3396		
MT 094	MT	129/42000	3319		
MT 095	MT	198/47000	3958		RWY02 initial approach and intermediate approach
MT 096	MT	202/40912	3926		
MT 097	MT	206/32000	3548		
MT 098	MT	216/35000	3795		
MT 099	MT	254/44000	3237		
MT 100	MT	265/50000	4026		
MT 101	MT	274/39000	3284		
MT 102	MT	288/36000	3384		
MT 103	MT	307/49000	4023		
MT 104	MT	329/15759	3465		
MT 105	MT	329/41000	3605		

半径 15 千米-50 千米内主要障碍物 (相对机场 ARP) Obstacles between two circles with the radius of 15km and 50km (centered on the ARP)					
障碍物名称 或编号 Obstacle ID/ Designation	障碍物类 型 Obstacle type	障碍物位置 磁方位(°)/距离(m) Obstacle position MAG BRG(degree)/DIST(m)	标高或 (高) Elevation /(Height) (m)	障碍物标志、灯光 类型及颜色 Obstacle marking /Lighting Type & Colour	影响的飞行程序及 起飞航径区/备注 Flight procedure/take-off path area affected & Remarks
MT 106	MT	349/31000	3634		
MT 107	MT	351/44536	5001		
MT 108	MT	353/47000	5596		RWY02 arrival
MT 109	MT	353/48102	5391		
Remarks:					

ZPLJ AD 2.11 提供的气象情报、气象观测和报告

Meteorological information provided & meteorological observations and reports

提供的气象情报 Meteorological information provided		
1	相关气象台的名称 Associated MET Office	Lijiang Sanyi Aerodrome MET Office
2	气象服务时间、服务时间以外的责任气象台 Hours of service/MET Office outside hours	H24
3	负责编发 TAF 的气象台、有效时段、发布间隔 Office responsible for TAF preparation/Periods of validity/Interval of issuance	Lijiang Sanyi Aerodrome MET Office;9h, 24h;3h, 6h
4	趋势预报及发布间隔 Trend forecast/Interval of issuance	trend 1h
5	所提供的讲解或咨询服务 Briefing/Consultation provided	Briefing provided: P, T Consultation provided: P, T
6	飞行文件及其使用语言 Flight documentation/Language(s) used	Chart, International MET Codes, Abbreviated Plain Language Text; ;Ch
7	讲解或咨询服务时可利用的图表和其它信息 Charts and other information available for briefing or consultation	Synoptic charts, significant weather charts, upper W/T charts, satellite and meterological radar material, VAISALA real-time auto data, MICAPS material
8	提供气象情报的辅助设备 Supplementary equipment available for providing	FAX, MET Service terminal

	information	
9	提供气象情报的空中交通服务单位 ATS units provided with information	APP, TWR
10	其他信息 Additional information	Tel: 86-888-5173011 Fax: 86-888-5173012 Briefing/consultation provided Wechat
气象观测和报告 Meteorological observations and reports		
1	机场观测类型与频率、自动观测设备 Type & frequency of observation /Automatic observation equipment	Hourly plus special observation/Yes
2	气象报告类型及所包含的补充资料 Type of MET Report/Supplementary information included	METAR, SPECI
3	观测系统及安装位置 Observation system/Site(s)	RVR EQPT A: 90m W of RCL, 300m inward THR02 B: 90m W of RCL, 1500m inward THR20 C: 90m W of RCL, 380m inward THR20 SFC wind sensors 02: 90m W of RCL, 310m inward THR RWY center: 90m W of RCL, 1510m inward THR20 20: 90m W of RCL, 400m inward THR Ceilometer 02: 90m W of RCL, 290m inward THR02; 20: 120m E of RCL, 250m outward THR20.
4	观测系统的工作时间 Hours of operation for meteorological observation system	H24
5	气候资料 Climatological information	Climatography, Climatological tables AVBL
6	其他信息 Additional information	Nil

ZPLJ AD 2.12 跑道物理特征 Runway physical characteristics

跑道号码 RWY Designator	真方位和 磁方位 TRUE & MAG BRG	跑道长宽 Dimensions of RWY(m)	跑道强度、跑道和停 止道道面 RWY strength/ Surface of RWY /SWY	跑道入口坐标、 跑道末端坐标、 跑道入口大地水 准面波幅 THR coordinates & RWY end coordinates & THR geoid undulation	跑道入口标高和 精密进近跑道接 地带最高标高 THR elevation & highest elevation of TDZ of precision APP RWY	跑道和停止道坡 度 Slope of RWY/SWY
1	2	3	4	5	6	7
02	017.00° GEO 018° MAG	3000×45	(0-200m) PCR 620/R/B/W/T CONC (200-500m) PCR 1280/F/B/X/T ASPH (500-3000m) PCR 620/R/B/W/T ASPH/-	Nil	THR 2225.6m	0.59%(2915m)/-0 .4%(85m)
20	197.00° GEO 198° MAG	3000×45	(0-2500m) PCR 620/R/B/W/T ASPH (2500-2800m) PCR 1280/F/B/X/T ASPH (2800-3000m) PCR 620/R/B/W/T CONC/-	Nil	THR 2242.4m TDZ 2242.8m	0.4%(85m)/-0.59 %(2915m)
跑道号码 RWY Designator	停止道长宽 SWY dimensions (m)	净空道长宽 CWY dimensions (m)	升降带长宽 Strip dimensions (m)	跑道端安全区 长宽 RESA dimensions (m)	拦阻系统的 位置及描述 Location& Description of arresting system	无障碍物区 OFZ
1	8	9	10	11	12	13
02	Nil	Nil	3120×300	210×120	Nil	Nil
20	Nil	Nil	3120×300	210×120	Nil	Nil
Remarks: RWY shoulder:7.5m on each side.						

ZPLJ AD 2.13 公布距离 Declared distances

跑道号码 RWY Designator	可用起飞滑跑距离 TORA(m)	可用起飞距离 TODA(m)	可用加速停止距离 ASDA(m)	可用着陆距离 LDA(m)	备注 Remarks
------------------------	---------------------	-------------------	---------------------	------------------	---------------

跑道号码 RWY Designator	可用起飞滑跑距离 TORA(m)	可用起飞距离 TODA(m)	可用加速停止距离 ASDA(m)	可用着陆距离 LDA(m)	备注 Remarks
1	2	3	4	5	6
02	3000	3000	3000	3000	Nil
20	3000	3000	3000	3000	Nil

ZPLJ AD 2.14 进近和跑道灯光 Approach and runway lighting

跑道 号码 RWY Desig nator	进近灯 类型、长 度、强度 APCH LGT type/ LEN/ /INTST	入口灯 颜色、翼 排灯 THR LGT colour/ WBAR	目视进近坡度 指示系统类 型、位置、仰 角、跑道入口 最低眼高 Type of VASIS/Position /Angle/MEHT	接地 带 灯长 度 TDZ LGT LEN	跑道中线灯长度、 间隔、颜色、强度 RWY center line LGT LEN/Spacing /Colour/INTST	跑道边灯长度、间 隔、颜色、强度 RWY edge LGT LEN/Spacing /Colour/INTST	跑道末端灯 颜色 RWY end LGT colour	停止道灯长 度、颜色 SWY LGT LEN /Colour
1	2	3	4	5	6	7	8	9
02	PALS CAT I 900 m LIH	GREEN Yes	PAPI LEFT 287m inward THR02 3° 13.7m	Nil	3000 m spacing 30m 0-2100m, WHITE 2100-2700m, RED/WHITE 2700-3000m, RED VRB LIH	3000 m spacing 60m 0-2400m, WHITE 2400-3000m, YELLOW VRB LIH	RED	Nil
20	PALS CAT I SFL 900 m LIH	GREEN Nil	PAPI LEFT 278m inward THR20 3.5° 15.7m	Nil	3000 m spacing 30m 0-2100m, WHITE 2100-2700m, RED/WHITE 2700-3000m, RED VRB LIH	3000 m spacing 60m 0-2400m, WHITE 2400-3000m, YELLOW VRB LIH	RED	Nil
Remarks:								

ZPLJ AD 2.15 其它灯光,备份电源 Other lighting, secondary power supply

1	机场灯标或识别灯标位置、特性和工作时间 ABN/IBN location, characteristics and hours of operation	Nil
2	着陆方向标和风向标位置和灯光 LDI/ WDI location and LGT	Nil
3	滑行道边灯和滑行道中线灯 TWY edge and center line lighting	All TWYs: yellow center line lights, green center line lights, blue edge line lights

4	备份电源及转换时间 Secondary power supply/Switch-over time	Secondary power supply available, Diesel generators/ 15 sec
5	备注 Remarks	Nil

ZPLJ AD 2.16 直升机着陆区域 Helicopter landing area

1	TLOF 坐标或 FATO 入口坐标及大地水准面波幅 Coordinates TLOF or THR of FATO, Geoid undulation	Nil
2	TLOF 和 (或) FATO 标高 TLOF and/or FATO elevation	Nil
3	TLOF 和 FATO 区域范围、道面、强度和标志 TLOF and FATO area dimensions,surface, strength, marking	Nil
4	FATO 的真方位和磁方位 True and MAG BRG of FATO	Nil
5	公布距离 Declared distance available	Nil
6	进近灯光和 FATO 灯光 APP and FATO lighting	Nil
7	备注 Remarks	Nil

ZPLJ AD 2.17 空中交通服务空域 ATS airspace

空域名称和水平范围 Designation and lateral limits		垂直范围 Vertical limits	空域分类 Airspace class	空中交通服务单位呼号和使用语言 ATS unit callsign Language	工作时间 Hours of applicability	备注 Remarks
1	2	3	4	5	6	7
Lijiang tower control area	A circuit, 2 arcs with radius 13km centered at centers of both THRs and 2 parallel lines of 13km FM RWY centerline.	3000m(QNH) and below				
Altimeter setting region and TL/TA	Same as Lijiang APP area.	TL 6600m TA 6000m 6300m(QNH≥1031hPa) 5700m(QNH≤979hPa)				

ZPLJ AD 2.18 空中交通服务通信设施 ATS communication facilities

服务名称 Service designation	呼号 Callsign	频率 Frequency (MHz)	卫星话音通信 号码 SATVOICE number	登录地址 Logon address	工作时间 Hours of operation	备注 Remarks
1	2	3	4	5	6	7
ATIS		126.675			HS	D-ATIS available
APP	Lijiang Approach	APP01:119.05 (120.325)			H24	
		APP02: Nil			by ATC	Contact APP01 when APP02 U/S.
TWR	Lijiang Tower	118.45 (124.375)			HS	
GND	Lijiang Ground	121.75			by ATC	
OP-CTL	Lijiang Ramp Control	121.675			HO	

ZPLJ AD 2.19 无线电导航和着陆设施 Radio navigation and landing aids

设施名称及类型、磁差、支持运行类别、VOR/ILS 磁偏角 Name and type of aid, VAR, Type of supported OPS, Declination of VOR/ILS	识别 ID	频率、波道 Frequency/ Channel number	工作时间 Hours of operation	发射天线坐标及相对位置 Coordinates of transmitting antenna/ Position	DME 发射天线标高 Elevation of DME transmitting antenna	备注 Remarks
1	2	3	4	5	6	7
Chenghai VOR/DME	CEH	113.4 MHz CH 81X	H24	N26°39.9' E100°43.2'	2629 m	

设施名称及类型、磁差、支持运行类别、VOR/ILS 磁偏角 Name and type of aid, VAR, Type of supported OPS, Declination of VOR/ILS	识别 ID	频率、波道 Frequency/ Channel number	工作时间 Hours of operation	发射天线坐标及相对位置 Coordinates of transmitting antenna/ Position	DME 发射 天线标高 Elevation of DME transmitting antenna	备注 Remarks
Lijiang VOR/DME	LJA	113.7 MHz CH 84X	H24	N26°46.4' E100°16.4'	2438 m	For VOR/DME: Within 0.4NM on R015° for IAP, R070°-R090° clockwise, within 0.8NM on R195° for IAP U/S; For VOR: Beyond 25NM enroute ALT 5100m on R053°, beyond 22NM on R106° for STAR U/S; For DME: Beyond 17NM enroute ALT 5100m on R053°, beyond 13NM on R106° for STAR, beyond 26NM enroute ALT 4800m on R179°, R319°-R321° clockwise U/S.
LOC 02 ILS CAT I	IYL	108.5 MHz		018° MAG/250m FM end RWY 02		Beyond 015° rightside and 015° leftside of front course U/S.
GP 02		329.9 MHz		120m W of RCL, 276m inwards THR02		Angle 3°, RDH 16.5m, below angle 1.7° U/S
DME 02	IYL	CH 22X (108.5 MHz)			2231m	Co-located with GP 02
LOC 20 ILS CAT I	IXX	109.7 MHz		198° MAG/250m FM end RWY 20		Beyond 20NM of front course, beyond 020° rightside and 010° leftside of front course U/S.

设施名称及类型、磁差、支持运行类别、VOR/ILS 磁偏角 Name and type of aid, VAR, Type of supported OPS, Declination of VOR/ILS	识别 ID	频率、波道 Frequency/ Channel number	工作 时间 Hours of operation	发射天线坐标 及相对位置 Coordinates of transmitting antenna/ Position	DME 发射 天线标高 Elevation of DME transmitting antenna	备注 Remarks
GP 20		333.2 MHz		120m W of RCL, 266m inwards THR20		Angle 3.5° , RDH 16.4m, below angle 2.2° U/S
DME 20	IXX	CH 34X (109.7 MHz)			2246m	Co-located with GP 20

ZPLJ AD 2.20 本场规定

ZPLJ AD 2.20 Local aerodrome regulations

1. 机场使用规定

1. Airport operations regulations

无

Nil

2. 跑道和滑行道的使用

2. Use of runways and taxiways

2.1 跑道、滑行道只供航空器起飞、降落和滑行使用，如有特殊情况需作他用，须经塔台管制室批准。

2.1 RWY and TWY can only be used for take-off, landing and Taxiing. Others should be permitted by TWR ATC.

2.2 禁止航空器在滑行道上做 180°转弯。

2.2 180° turnaround on TWY is strictly forbidden for all aircraft.

2.3 进出港航空器在 E、A 滑道口会形成汇聚和交叉，请机组滑行时注意观察。

2.3 Air crew should pay attention when taxiing through the intersection of TWY A and TWY E.

2.4 为减少起飞及着陆的航空器占用跑道时间，作如下要求（湿跑道或污染跑道除外）：

2.4 Requirements as follows to reduce time of take-off and land (except for wet or contaminated RWY):

2.4.1 起飞航空器从等待位置到对正跑道时间应在 60s 内，如航空器驾驶员认为无法满足要求时，须在到达跑道等待点之前向塔台管制员说明。

2.4.1 Departure aircraft shall finish RWY alignment within 60 seconds after leaving the holding positions. If can't, pilot shall report to TWR ATC before reaching the RWY holding point.

2.4.2 着陆航空器从接地到完全脱离跑道的的时间应在

2.4.2 Landing aircraft shall fully vacate RWY within 60

60s 内，如航空器驾驶员认为无法满足要求，须在建
立航道之前通知进近管制员。

2.5 本场顺风起降规定：当跑道顺风分量达到 3m/s
时，且有继续增大趋势时，管制员将启动跑道转换工
作。在转换使用跑道方向过程中，使用跑道的顺风分
量大于 3m/s 但不大于 5m/s 时，管制员通知机组地面
风向、风速后，如果因航空器性能限制等原因无法接
受时，离场航空器应当在推出前告知塔台管制员，进
场航空器应及时通知进近管制员，并听从其进一步指
令。当跑道顺风分量大于 5m/s，应停止顺风起降。

2.6 航班运行期间在距跑道中心线 75m 以外不定期进
行维护作业。

3. 机坪和机位的使用

3.1 停机位使用规定

seconds after touch down. If can't, pilot shall report to
APP ATC before establishing localizer.

2.5 Requirements on runway conversion procedure: If
downwind speed is more than 3m/s and have a
tendency to increase, the RWY shall be converted. In the
process of converting direction of RWY in use, if 3m/s
<downwind speed≤5m/s, ATC shall inform flight crew
about wind direction and wind speed. If it can't be
executed due to performance limits, flight crew shall
report to TWR ATC before push-back for departure or
report to APP ATC immediately and follow further
instructions for approach. When downwind speed is
more than 5m/s, stop taking off or landing.

2.6 During the operation of flights, unscheduled
maintenance will be done 75m away from RWY
centerline.

3. Use of aprons and parking stands

3.1 Limits for stands

停机位编号/Stands Nr.	翼展限制 (m) /Wing span limits(m)	机身长度限制 (m) /Fuselage limits(m)	进出方式/Enter or Exit
12, 14, 15	<52		Taxi in, Push back
16	<40		Taxi in, Push back
1, 2, 17-19	<36		Taxi in, Taxi out
3, 5-11, 13	<36		Taxi in, Push back
20-28	≤36	≤45	Taxi in, Push back
4	<29		Taxi in, Push back

3.2 受廊桥限制，7号停机位仅可停放B737-200/300/400/500/600/700/800机型。停放12、13、14号停机位的航空器推出开车时，不允许航空器推到尾流方向朝向跑道开车，避免滑出航空器加油门对起飞落地航空器造成影响。

3.3 发动机试车，须经塔台及现场指挥许可，并在指定的时间和地点进行。严禁在廊桥附近、客机坪试大车。

3.4 机组在收到塔台管制室发出的推出开车许可指令后，须在5min内执行指令，否则，该管制指令自动取消，须重新申请。

3.5 3、4、5、7、8、9、10、11、15、16号停机位提供桥载电源和空调服务

4. 低能见度运行

无

5. 直升机飞行限制，直升机停靠区

直升机必须停靠在远机位。

6. 警告

无

ZPLJ AD 2.21 减噪程序

无

3.2 Remarks:Stand Nr.7 is only available for aircrafts of B737-200/300/400/500/600/700/800 due to limit of boarding bridge.When aircraft push back and startup from stands Nr.12,13,14,it's forbidden to startup from direction that airplane's wake flow towards RWY, avoid influencing departing or arriving aircrafts.

3.3 Engine run-ups can't be carried out without TWR Control or Ground Control clearance, and shall be carried out at a designated time and location. Fast engine run-ups near boarding bridges or on apron are strictly forbidden.

3.4 The clearance of push-back and start-up issued by ATC shall be performed within 5 minutes, otherwise, the clearance will be cancelled automatically and a new clearance shall be applied.

3.5 Bridge power supply equipment and air condition is available for stands Nr.3, 4, 5, 7, 8, 9, 10, 11, 15, 16

4. Low visibility operation

Nil

5. Helicopter operation restrictions and helicopter parking/docking area

Helicopter must park on far flight apron.

6. Warning

Nil

ZPLJ AD 2.21 Noise abatement procedures

Nil.

ZPLJ AD 2.22 飞程序**ZPLJ AD 2.22 Flight procedures****1. 总则**

本场实施 PBN 飞程序运行，进出港航空器如不具备 PBN 飞行能力，机组应在初次联系进近时，向管制员申明，并按管制员指令进出港。如在执行 PBN 飞程序过程中丧失 PBN 飞行能力，机组应当立即向管制员通报。

2. 起落航线

无

3. 仪表飞程序

严格按照航图中公布的进、离场程序飞行。如果需要，航空器可在空中交通管制部门指定的航路、导航台或定位点上空等待或做机动飞行。

4. 雷达程序和/或 ADS-B 程序

4.1 丽江进近管制区域内实施 ADS-B 管制，航空器最小水平间隔为 10km，最小垂直间隔为 300m。

4.2 航空公司安排不具备 ADS-B 能力的航空器执行航班或航空器在飞行任务中 ADS-B 机载设备故障时，应及时通报丽江进近管制室。进近管制室值班电话：86-888-5173023/5。

5. 无线电通信失效程序

5.1 如果区域内发生无线电通信失效，航空器驾驶员将应答机设置为 7600。

1. General

PBN flight procedure put into use, in Lijiang airport if the arrival/departure aircraft doesn't have PBN flight capability, aircrew shall report ATC at the first contact, and follow the instruction. If PBN capability is lost during PBN flight procedure, flight crew shall inform ATC immediately.

2. Traffic circuits

Nil

3. IFR flight procedures

Strict adherence is required to the relevant arrival/departure procedures published in the aeronautical charts. Aircraft may, if necessary, hold or maneuver on an airway, over a navigation facility or a fix designated by ATC.

4. Radar procedures and/or ADS-B procedures

4.1 ADS-B control within Lijiang APP area has been implemented. The minimum horizontal separation is 10km for aircraft, minimum vertical separation is 300m.

4.2 Aircraft without ADS-B or with equipment failure during flight, shall report Lijiang APP in time, Tel:86-888-5173023/5.

5. Radio communication failure procedures

5.1 In case of radio communication failure in the area, the aircraft pilot can set the transponder to code 7600.

- 5.2 航空器驾驶员执行其它飞行路径意图的应答机识别程序：
- 5.2 The aircraft pilot will execute the transponder identification procedure for other flight routes intentions:
- 5.2.1 返回起飞机场着陆, 应答机编码在 7600 和 7601 间以 30s 间隔重复调整 2 次并最终设置为 7600, 直至着陆。
- 5.2.1 Returning to the departure airport for landing, the transponder code is adjusted twice in 30s intervals between 7600 and 7601, and finally set to code 7600 until landing.
- 5.2.2 飞往起飞备降机场着陆, 应答机编码在 7600 和 7602 间以 30s 间隔重复调整 2 次并最终设置为 7600, 直至着陆。
- 5.2.2 Proceed to the take-off alternate for landing, the transponder code is adjusted twice between 7600 and 7602 at an interval of 30s, and finally set to code 7600 until landing.
- 5.3 如航空器具备信号接收能力, 航空器驾驶员应按照接收到的管制指令执行。
- 5.3 If the aircraft is capable of receiving signals, the aircraft pilot should follow the ATC instructions received.
- 5.4 如航空器不具备信号接收能力, 航空器驾驶员应按照下列工作程序执行：
- 5.4 If the aircraft does not have signal reception capability, the aircraft pilot should follow the following procedures:
- 5.4.1 改变飞行意图前, 航空器驾驶员应盲发包含后续飞行意图等关键信息两遍。
- 5.4.1 Prior to change of flying intention, the pilot shall blindly transmit critical messages containing subsequent flying intention twice.
- 5.4.2 已获得进近许可的航空器, 继续按获得的管制指令自主领航着陆。
- 5.4.2 The aircraft that has obtained the approach clearance shall continue own navigation landing in accordance with the obtained control instructions.
- 5.4.3 未获得进近许可的航空器, 航空器驾驶员根据最新接收到的通播, 航行通告或风向风速等信息自行决定返航, 备降或继续飞向目的地机场着陆。如选择丽江机场着陆, 按照收到的最后一个管制高度指令(此高度低于最低安全高度时, 上到最低安全高度),
- 5.4.3 For an aircraft that has not obtained the approach clearance, the pilot of the aircraft shall decide on his own to return, alternate or continue to fly to the DEST airport according to the latest ATIS, NOTAM or wind direction and speed information received. If the aircraft

飞向程海（CEH）导航台上空，沿标准等待程序盘旋上升或下降高度至修正气压高度 5100m，首次过台后 10min 退出盘旋。航空器驾驶员应根据接收到的信息优先选择当前通播里的使用跑道及进近方式自主领航着陆。

chooses to land at Lijiang Airport, follow the last control altitude instruction received (if this altitude is lower than the minimum safe altitude, climb to the minimum safe altitude), fly over CEH and follow the standard holding procedure to spiral up or down to 5100m on QNH at CEH. Exiting the holding 10mins after the first passing station . The pilot shall according to the received information, give priority to the active runway and approach methods in the current ATIS for own navigation landing .

5.5 本场通信失效

5.5 Aerodrome communication failure

本场无线电收发功能失效，航空器无法与管制单位建立有效的通信联系时，航空器应联系上一级管制单位，并按照管制单位的管制指令继续飞行。

When the radio transceiver function of the field is disabled and the aircraft cannot establish effective communication with the control unit, the aircraft shall contact the control unit at the upper level and continue to fly in accordance with the control instructions of the control unit.

5.6 无线电通信恢复

5.6 The resumption of Radio communication

失去通信联系的航空器已经着陆，或者已经恢复联系的，可恢复正常的管制运行，并立即通知相关管制单位。

If the aircraft that has lost communication contact has landed, or has been restored contact, normal control operations may be resumed and the relevant control unit shall be notified immediately.

6. 目视飞行程序

6. Procedures for VFR flights

无

Nil

7. 目视飞行航线

7. VFR route

无

Nil

8. 其它规定

8. Other regulations

无

Nil.

ZPLJ AD 2.23 其它资料

ZPLJ AD 2.23 Other information

鸟情资料

Bird's information

机场飞行区全年有鸟类活动。机场采取了不间断的巡视、多种驱赶措施和生态环境治理等工作，以减少鸟群活动。

机场内全年鸟类活动规律情况如下表

Activities of bird blocks are found all year round.

Authority resorts to dispersal methods to reduce bird activities.

Birds activities information as follows:

Type of bird	Migratory season	Activity area	Bird	Flight height
Small size birds	The whole year	The whole area	Alauda gulgula	0-200m
			Sparrow	
			White Wagtail	
The whole area		Long-tailed Shrike		
The whole area		Common Kestrel		
		Oriental Turtle-dove		
High altitude flight area		Peregrine Falcon		
		Black-winged Kite		
The whole area, mainly on both sides of RWY		Pigeon		
The whole area, mainly on both sides of RWY		Black-breasted Thrush		
The whole area, mainly on southwest side of RWY		Pheasant		

		The whole area, mainly on east and west sides of RWY and northwest aerodrome boundary	Grey-headed Lapwing Night-heron Pond-heron	
Small size birds	Jan.-Oct.	The whole area, mainly on west side of RWY	Lonchura punctulata	0-100m
	Jan.-Nov.	The whole area, mainly on east side and south end	Quail	
	Jan.-Aug.	The whole area	Little bunting	
	Jan.- Nov.	The whole area, mainly on east walkway	Yellow Wagtail	
	Mar.- Oct.	The whole area	Swallow	
	Mar.- Oct.	The whole area, mainly on east, south and west sides	Brown-breasted Bulbul	
	Feb.- Oct.	The whole area, mainly on southwest of RWY and northwest of aerodrome boundary	Common Kingfisher	
	Feb.- Oct.	The whole area	Anthus Richardi	
	Feb.- Oct.	The whole area, mainly on both sides	Chaimarrornis leucocephalus	

		of RWY		
		The whole area	Daurian Redstart	
	Feb.- Aug.	The whole area, mainly on east and south sides	Mirafra	
	Feb.- Oct.	The whole area, mainly on both sides of RWY	Greater Sand Plover	
	Feb.-Dec.	The whole area, mainly on east and south sides and RWY shoulder	Little Ringed Plover	
	Feb.- Oct.	The whole area, mainly on east side of RWY	Hume's Leaf-warbler	
	Feb.- Oct.	The whole area, mainly on west and north sides of RWY	Reed warbler	
	Apr.- Mar.(next year)	The whole area	Olive-backed Pipit	
Medium size birds	Jan.- Oct.	The whole area, mainly on east side and southwest end	Cuckoo	0-200m
		The whole area, mainly on east side and south end	Ruddy-breasted Crake	

	Jan.- Oct.	The whole area, mainly on east side and southeast end	Common Hoopoe	
	Feb.- Oct.	The whole area, mainly on east protection boundary and southwest end	Black Drongo	
	Feb.- Nov.	The whole area, mainly on east side and southeast end	Streptopelia chinensis	
	Feb.- Oct.	The whole area, mainly on west side of RWY	White-cheeked Starling	
	Mar.- Dec.	The whole area, mainly around TWR boundary	White-browed Laughingthrush	
	Mar.- Nov.	The whole area, mainly on east protection boundary	Pied Harrier	
	Feb.- Oct.	The whole area, mainly on east and west sides of RWY	Dusky Thrush	
	Apr.- Oct.	The whole area, mainly on east protection boundary	Grey-backed Thrush	
	Apr.- Nov.	The whole area, mainly on east and	Amaurornis phoenicurus	

		south		
	Jun.- Sep.	The whole area, mainly on east and south end	Red-billed Starling	
	Sep.- May(next year)	The whole area, high altitude flight area mainly	Buteo japonicus	
	Mar.- Oct.	The whole area, mainly on west side of RWY and outside of aerodrome boundary	Rallus indicus	
	Oct.- Dec.	The whole area, mainly on east and south	Eurasian Woodcock	
	Oct.- Mar.(next year)	High altitude flight area	Long-eared Owl	
			Grass-owl	
Medium size water birds	Mar.- Oct.	The whole area, mainly on west side of RWY and outside of aerodrome boundary	Common Snipe	0-200m
			Common Greenshank	
	Apr.- Oct.		Cinnamon Bittern	
	Oct.- Apr.(next year)	The whole area, mainly on both sides of RWY and aerodrome fire	Gallinula chioropus	

		station		
Large size water birds	Jan.- Oct.	The whole area, mainly on southeast side of RWY	Common Moorhen	0-300m
	Feb.- Oct.	The whole area, mainly on east and west sides of RWY and outside of aerodrome boundary	Egret	
	Mar.- Oct.	The whole area, apron and outside of south end boundary mainly	Grey Heron	
Medium size birds	Sep.-May(next year)	The whole area, mainly on east and west sides of RWY and outside of aerodrome boundary	Short-eared Owl	0-300m
	Mar.- Nov.		Nighthawk	


INSTRUMENT APPROACH CHART - ICAO

VAR1° W

AERODROME ELEV 2242.8
THR RWY02 ELEV 2225.6

D-ATIS 126.675
APP 119.05 (120.325)
TWR 118.45 (124.375)

ZPLJ LIJIANG/Sanyi
ILS/DME y RWY02

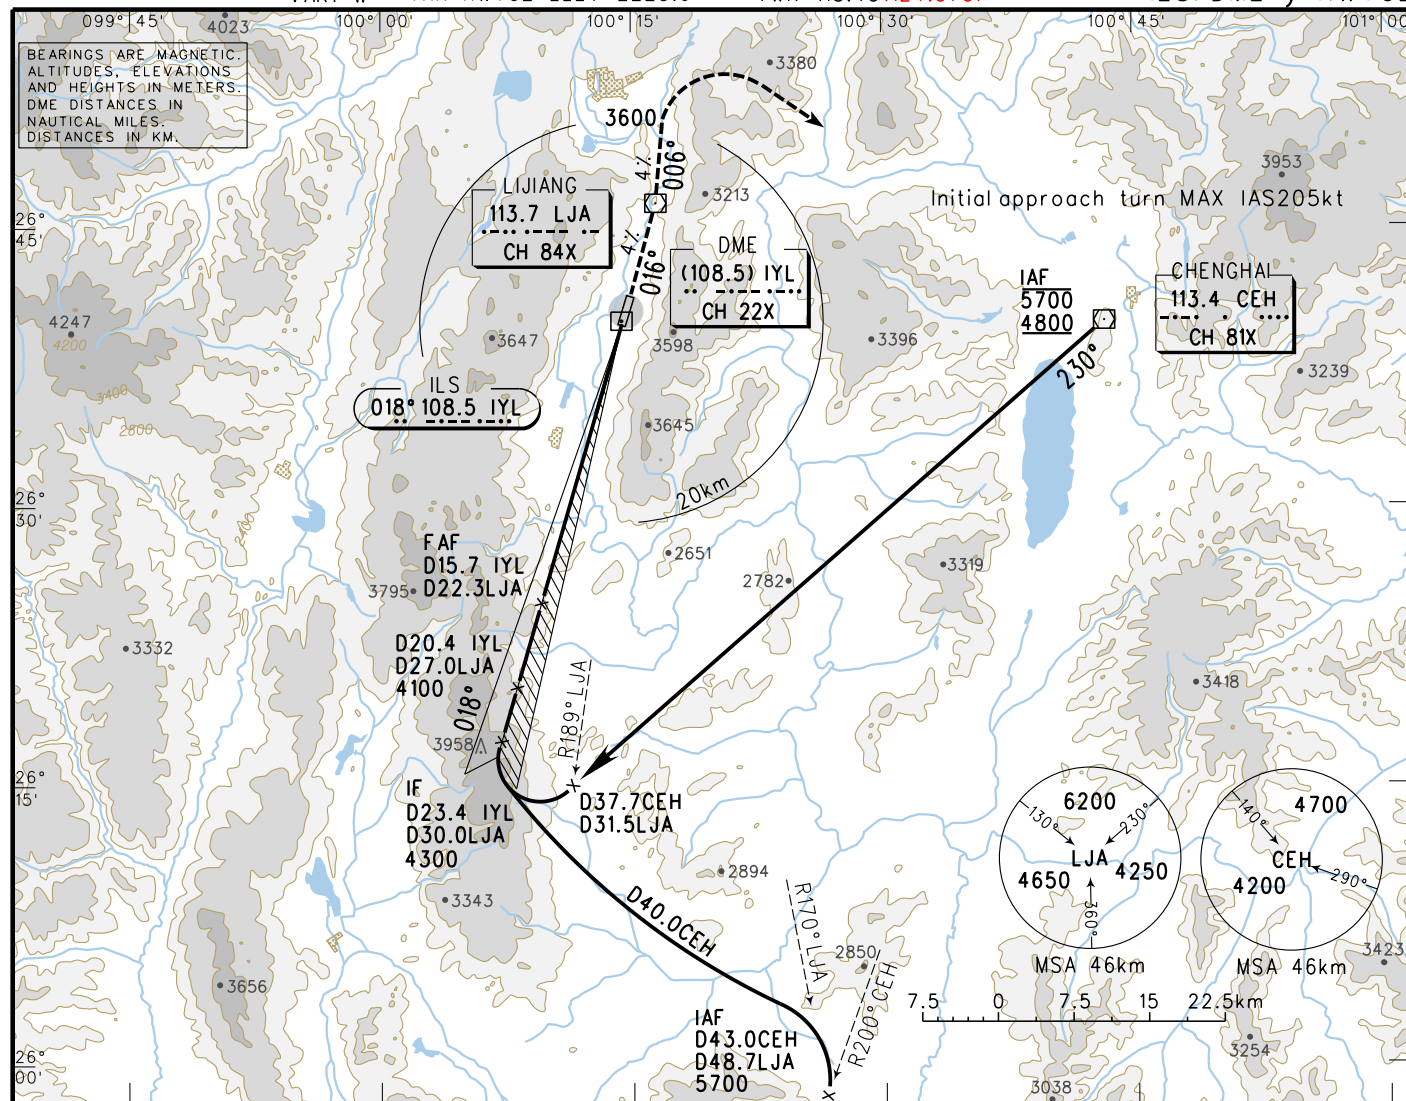


GP INOP	DME (IYL) (NM)	14	12	10	8	6	4	2
	ALT (m)	3585	3391	3197	3003	2808	2614	2420


TL	6600
TA	6000
	6300(QNH ≥ 1031hPa)
	5700(QNH ≤ 979hPa)

MISSED APPROACH

Climb to LJA on track 016° with gradient not less than 4.0%, then turn LEFT and climb to 3600 on track 006° with gradient not less than 4.0%, then turn RIGHT to CEH at 4800 or above, contact ATC.

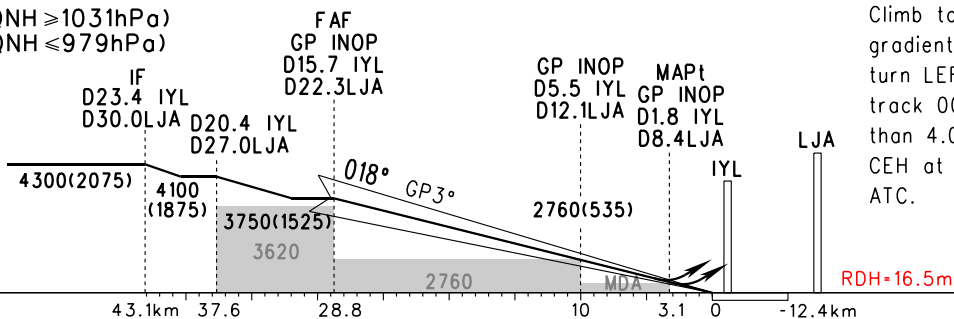

	A	B	C	D	FAF-MAPt(GP INOP) 25.7km							
ILS/DME ^{DA(H)} VIS A 4.0%	2380(155) 2100				GS in	kt km/h	80 150	100 185	120 220	140 260	160 295	180 335
GP INOP ^{MDA(H)} VIS A 4.0%	2400(175) 2500				Time	min:sec	10:24	8:20	6:56	5:57	5:12	4:38
CIRCLING ^{MDA(H)} VIS					Rate of descent	m/s	2.2	2.7	3.2	3.8	4.3	4.9
					A Missed approach climb gradient.							
					Changes: TWR, RDH.							

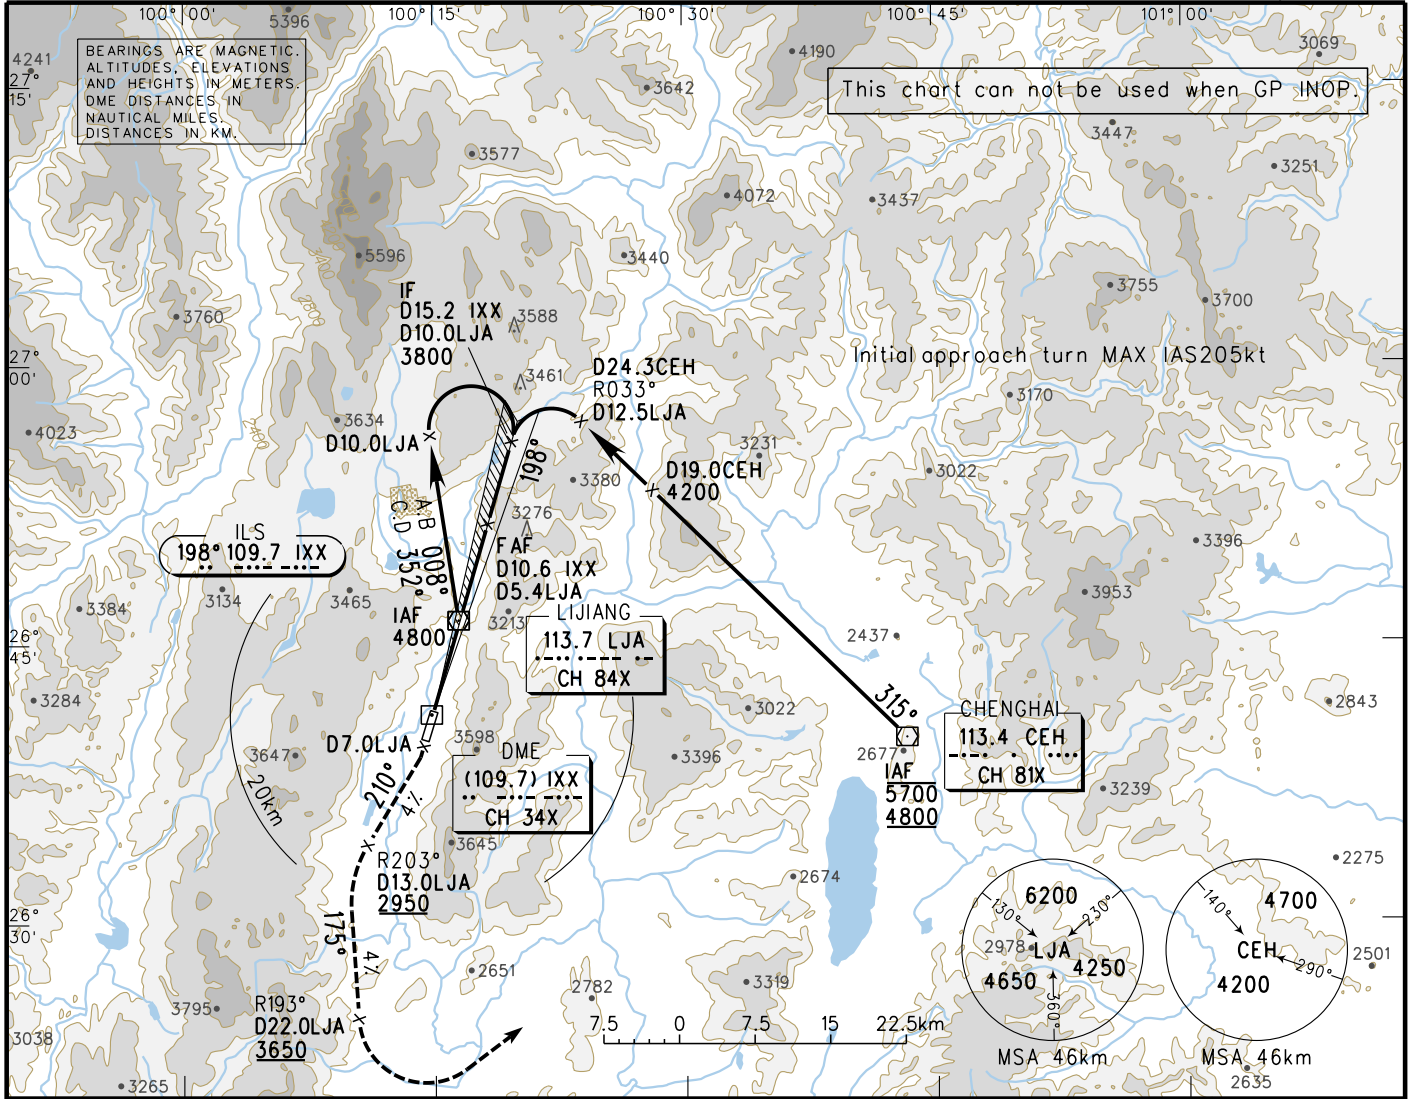

MISSED APPROACH

Climb straight ahead to D7.0LJA, turn RIGHT to R203°/D13.0LJA at 2950 or above on track 210° with gradient not less than 4.0%, then turn LEFT to R193°/D22.0LJA at 3650 or above on track 175° with gradient not less than 4.0%, then turn LEFT to CEH at 4800 or above, contact ATC.

RDH=16.4m

TL 6600
TA 6000
6300(QNH ≥1031hPa)
5700(QNH ≤979hPa)

FAF
D10.6 IXX
D5.4 LJA

IF
D15.2 IXX
D10.0 LJA

D5.2 IXX
LJA

GP3.5°

198°


3445(1203)
3440

3800(1558)

	A	B	C	D	FAF - THR 19.4km							
ILS/DME DA(H) RVR/VIS A 4.0%	2393(150) 1600/1600				GS in	kt	80	100	120	140	160	180
					km/h	150	185	220	260	295	335	
CIRCLING MDA(H) VIS					Time	min:sec	7:51	6:17	5:14	4:29	3:56	3:30
					Rate of descent	m/s	2.5	3.1	3.8	4.4	5.0	5.7

A Missed approach climb gradient.

Changes: TWR, RDH.

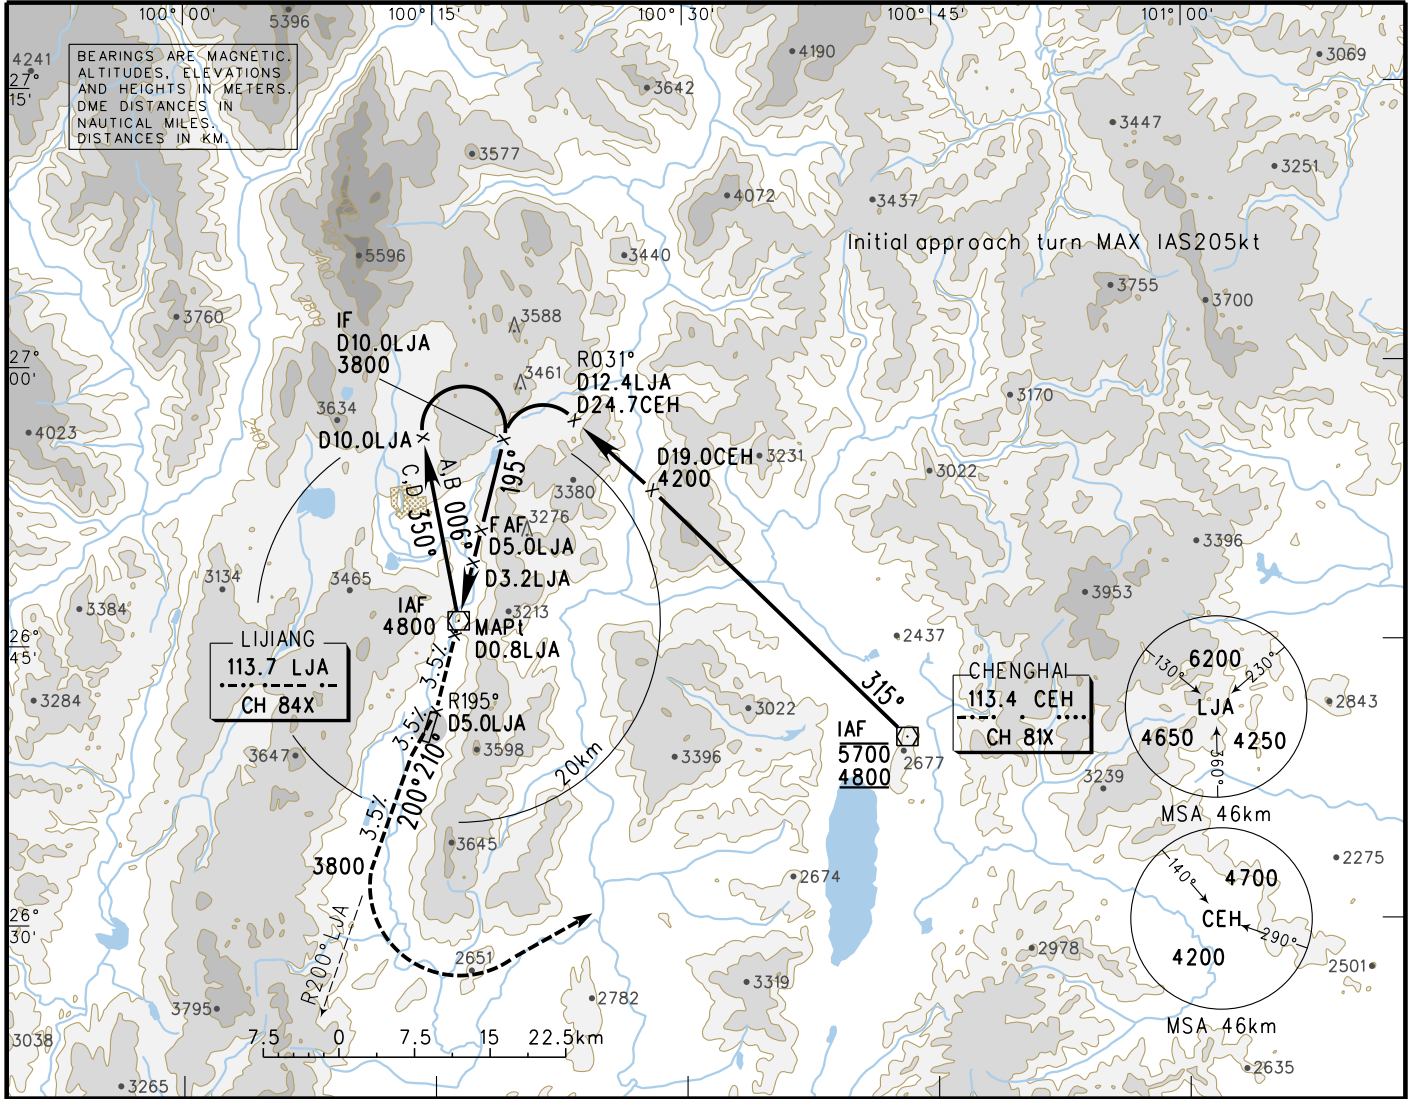

DME (LJA) (NM)	0	1	2	3	4	5	6	7
ALT (m)	2833	2938	3054	3167	3281			
MISSED APPROACH Climb straight ahead to D5.0LJA with gradient not less than 3.5%, then turn RIGHT on track 210° to intercept R200° LJA with gradient not less than 3.5%, then climb to 3800 on track 200° with gradient not less than 3.5%, then turn LEFT to CEH at 4800 or above, contact ATC.						TL 6600 TA 6000 6300(QNH ≥ 1031hPa) 5700(QNH ≤ 979hPa)		
						FAF - MAPt 10.7km		
VOR/DME MDA(H) VIS 3.5%						GS in kt	80	100
						km/h	150	185
							120	140
							220	260
							295	335
						Time min:sec	4:19	3:28
							2:53	2:28
							2:09	1:55
						Rate of descent m/s	2.5	3.1
							3.8	4.4
							5.0	5.7
						A Missed approach climb gradient.		
						Changes: TWR.		

AERODROME CHART

D-ATIS 126.675
TWR 118.45(124.375)
GND 121.75

ZPLJ LIJIANG/Sanyi
N26° 40.7'E100° 14.8' ELEV 2242.8m

RWY	Direction	Bearing strength	BEARINGS ARE MAGNETIC. ALTITUDES, DISTANCES, ELEVATIONS AND HEIGHTS IN METERS.
02	018°	PCR 620/R/B/W/T: RWY02/20(0-200) CONC PCR 1280/F/B/X/T: RWY02/20(200-500) ASPH PCR 620/R/B/W/T: RWY02/20(500-3000) ASPH PCR 1300/F/C/X/T:TWY E(145m E of RWY) PCR 1060/F/C/X/T:TWY A vertical in north(76m E of RWY) PCR 1040/F/C/X/T:TWY B(76m E of RWY) PCR 830/R/C/W/T:TWY C PCR 720/R/A/W/T:TWY A vertical in south, B(76-142m E of RWY) PCR 670/R/B/W/T:TWY E(145-284m E of RWY) PCR 660/R/B/W/T:TWY A vertical in north(76-142m E of RWY) PCR 660/R/C/W/T:TWY D PCR 650/R/A/W/T:TWY A parallel	ILS/LOC 108.5 IYL
20	198°		ILS/GP 333.2



Construction Area

300 0 300 600 900m

ELEV 2225.6


ILS/LOC
109.7 IXX

ILS/GP
329.9


Strip 3120X300
CONC(THR02-200m)
ASPH(THR20-2800m)
3000X45
ARP

Apron

TML

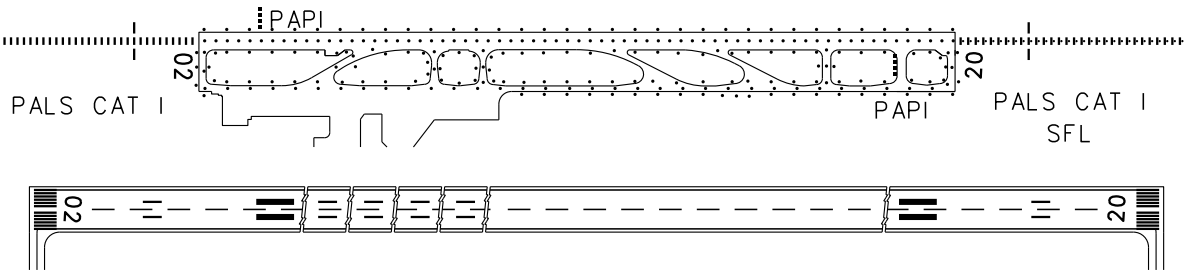

TAKE-OFF MINIMA(WITH RELIABLE ALTN)(m)					LIGHTS		
ACFT Type		RWY02		RWY20		RWY02	RWY20
		REDL	NIL(Day only)	REDL	NIL(Day only)		
2 TURB ENG or 3&4 ENG	A	RVR400 VIS800	RVR500 VIS800	RVR400 VIS800	RVR500 VIS800	PALS CAT I PAPI REDL RCLL RENL	PALS CAT I SFL PAPI REDL RCLL RENL
	B						
	C						
	D						
Other 1&2 ENG		RVR1600/VIS1600					
Note:							
Changes: PCR.							

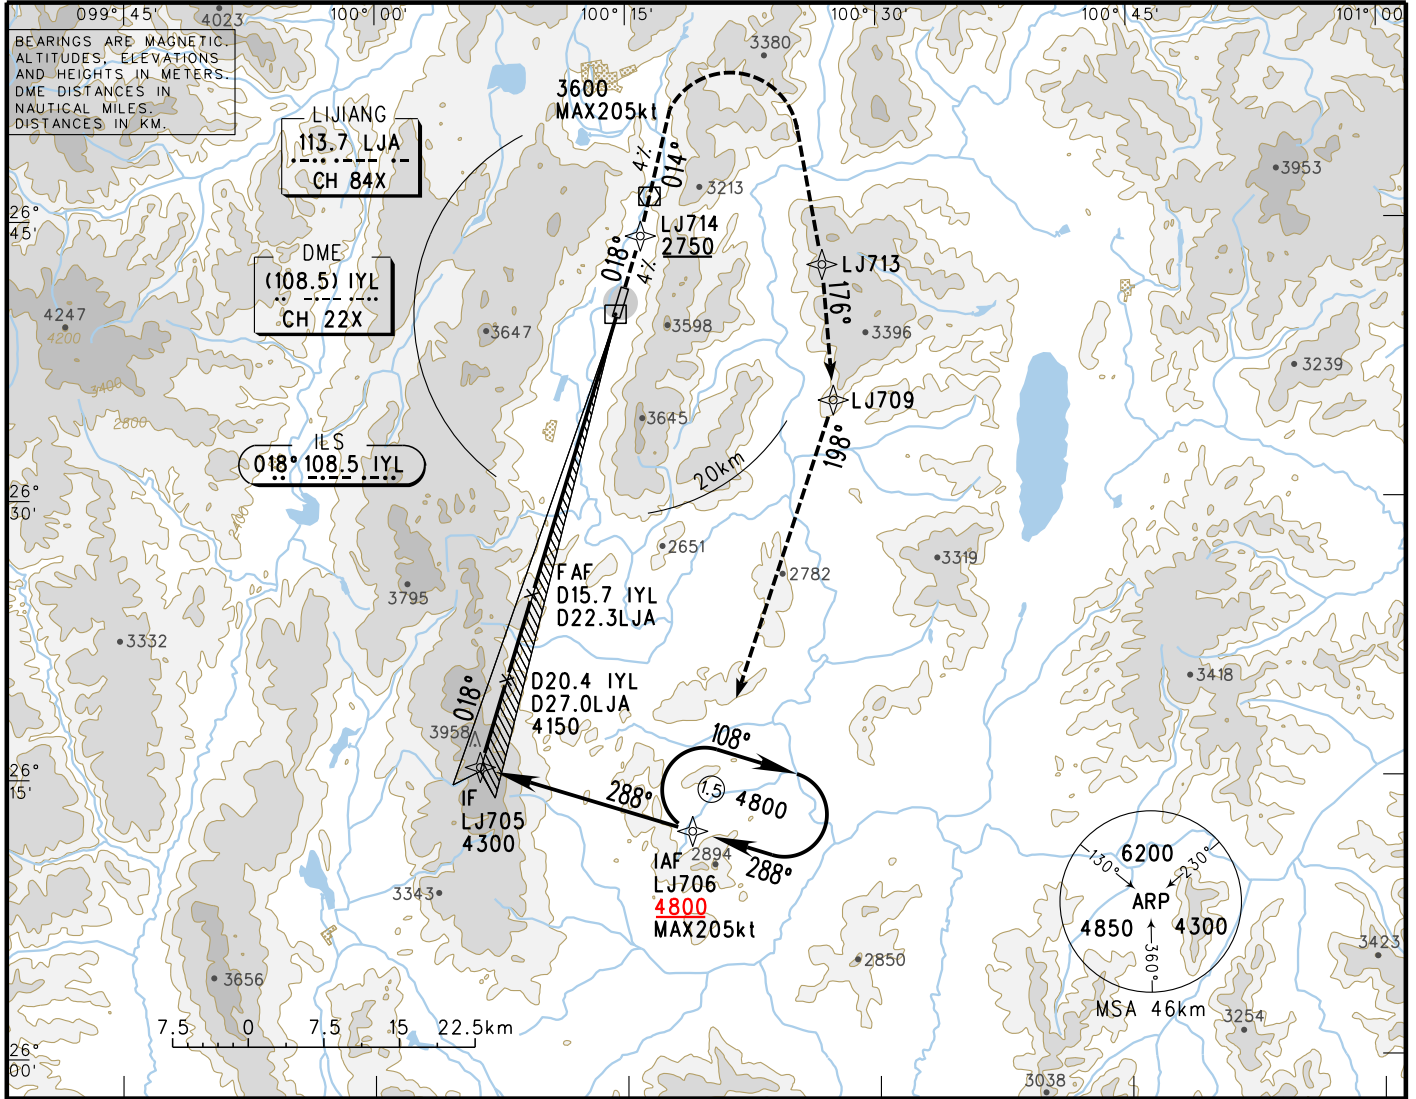

GP INOP	DME (IYL) (NM)	14	12	10	8	6	4	2
	ALT (m)	3585	3391	3197	3003	2808	2614	2420

TL 6600
TA 6000
6300(QNH ≥1031hPa)
5700(QNH ≤979hPa)

IF
LJ705
4300(2075)

D20.4 IYL
D27.0LJA

4150(1925)

FAF
GP INOP
D15.7 IYL
D22.3LJA

3750(1525)

GP INOP
D5.5 IYL
D12.1LJA
2760(535)

2760

MAPt
GP INOP
D1.9 IYL
D8.5LJA

2760

IYL

2760

LJA

2760

MISSED APPROACH

Climb straight ahead to LJ714 at 2750 or above with gradient not less than 4.0%, then climb to 3600 on track 014° with gradient no less than 4.0%, turn RIGHT to LJ713, fly to LJ709 on track 176°, then fly to LJ706 on track 198° at 4800 join in the holding pattern, or by ATC.

RDH-16.5

46.7km37.628.8103.20-12.4km

A

B

C

D

ILS/DME

DA(H)
VIS

2405(180)
2600

GP INOP

MDA(H)
VIS

2410(185)
2700

CIRCLING

MDA(H)
VIS

FAF-MAPt(GP INOP) 25.6km

GS in	kt	80	100	120	140	160	180
	km/h	150	185	220	260	295	335
Time	min:sec	10:22	8:18	6:55	5:55	5:11	4:36
Rate of descent	m/s	2.2	2.7	3.2	3.8	4.3	4.9

Missed approach climb gradient.


Changes: TWR, RDH, IAF.

2023-2-15 EFF2303221600

中国民用航空局CAAC

ZPLJ AD2.24-20A

yinlei.org为航空和飞行模拟爱好者整理，本资料请不要用于实际飞行

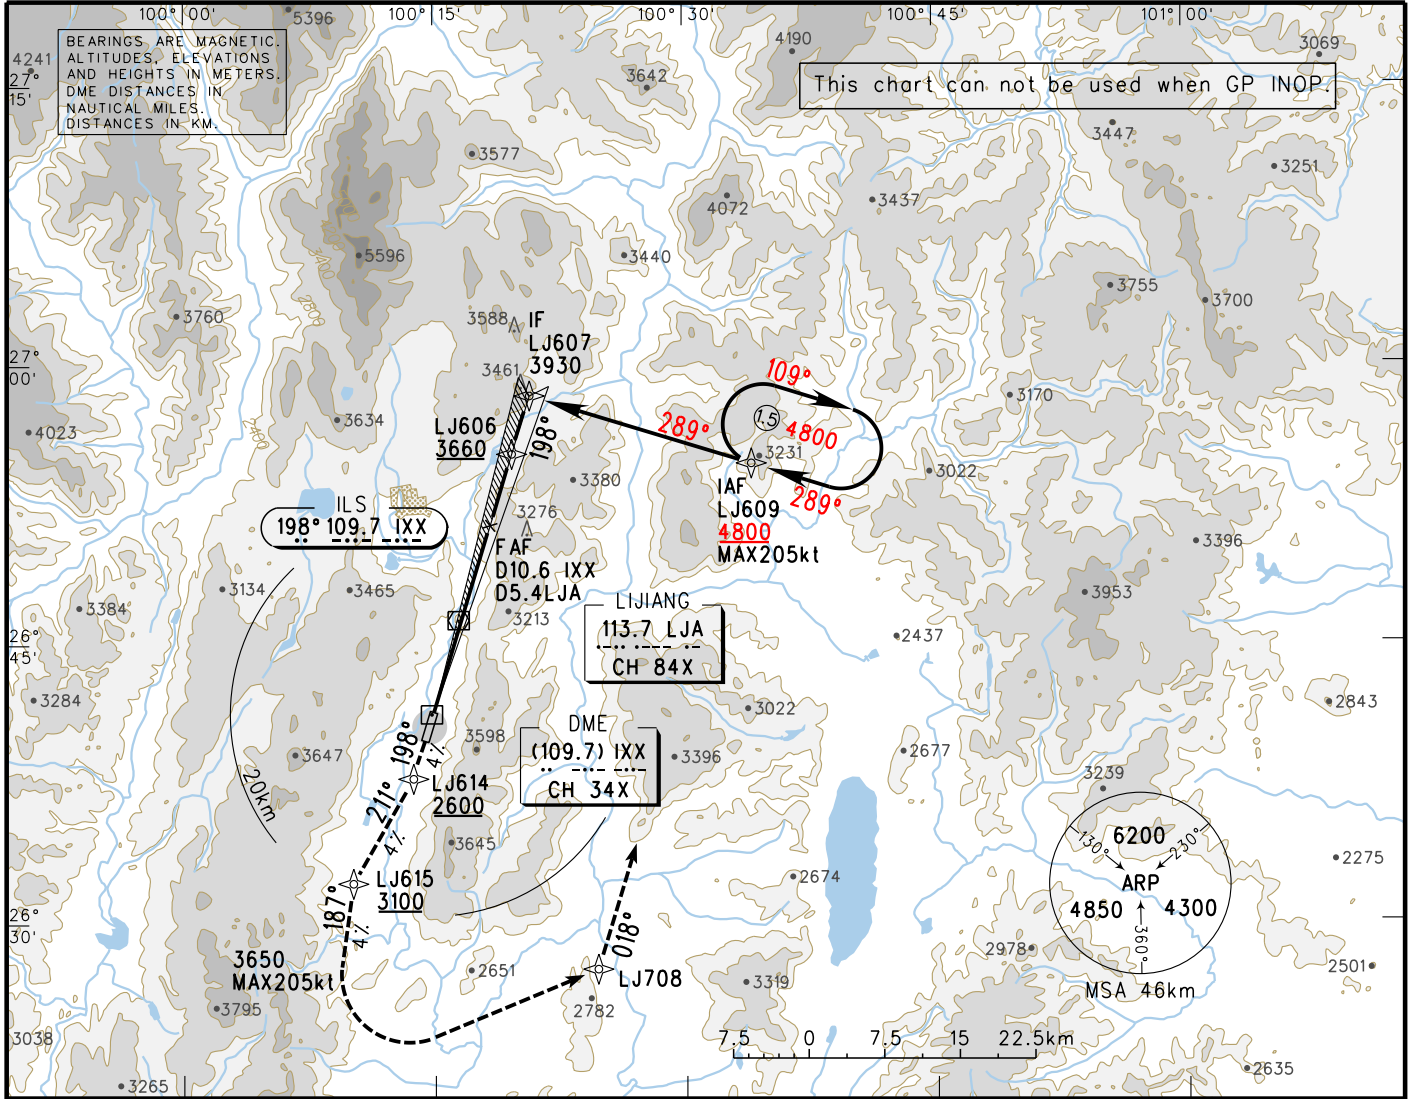

MISSED APPROACH

Climb straight ahead to LJ614 at 2600 or above with gradient not less than 4.0%, fly to LJ615 at 3100 or above on track 211° with gradient not less than 4.0%, turn LEFT and climb to 3650 on track 187° with gradient not less than 4.0%, turn LEFT to LJ708, then fly to LJ609 at 4800 or above on track 018°, join in the holding pattern, or by ATC.

RDH=16.4

TL 6600
TA 6000
6300(QNH ≥1031hPa)
5700(QNH ≤979hPa)

FAF
D10.6 IXX
D5.4 LJA

IF
LJ607

GP 3.5°

198°

3445(1203)

3660(1418)

3930(1688)

3440

3630

	A	B	C	D	FAF - THR 19.4km							
ILS/DME DA(H) RVR/VIS	2370(128) 1200/1200				GS in	kt	80	100	120	140	160	180
A 4.0%					km/h	150	185	220	260	295	335	
CIRCLING MDA(H) VIS					Time	min:sec	7:51	6:17	5:14	4:29	3:56	3:30
					Rate of descent	m/s	2.5	3.1	3.8	4.4	5.0	5.7


A Missed approach climb gradient.

Changes: TWR, RDH, procedure.

AIRCRAFT PARKING
CHART-ICAO

D-ATIS 126.675
TWR 118.45 (124.375)
GND 121.75

ZPLJ LIJIANG/Sanyi

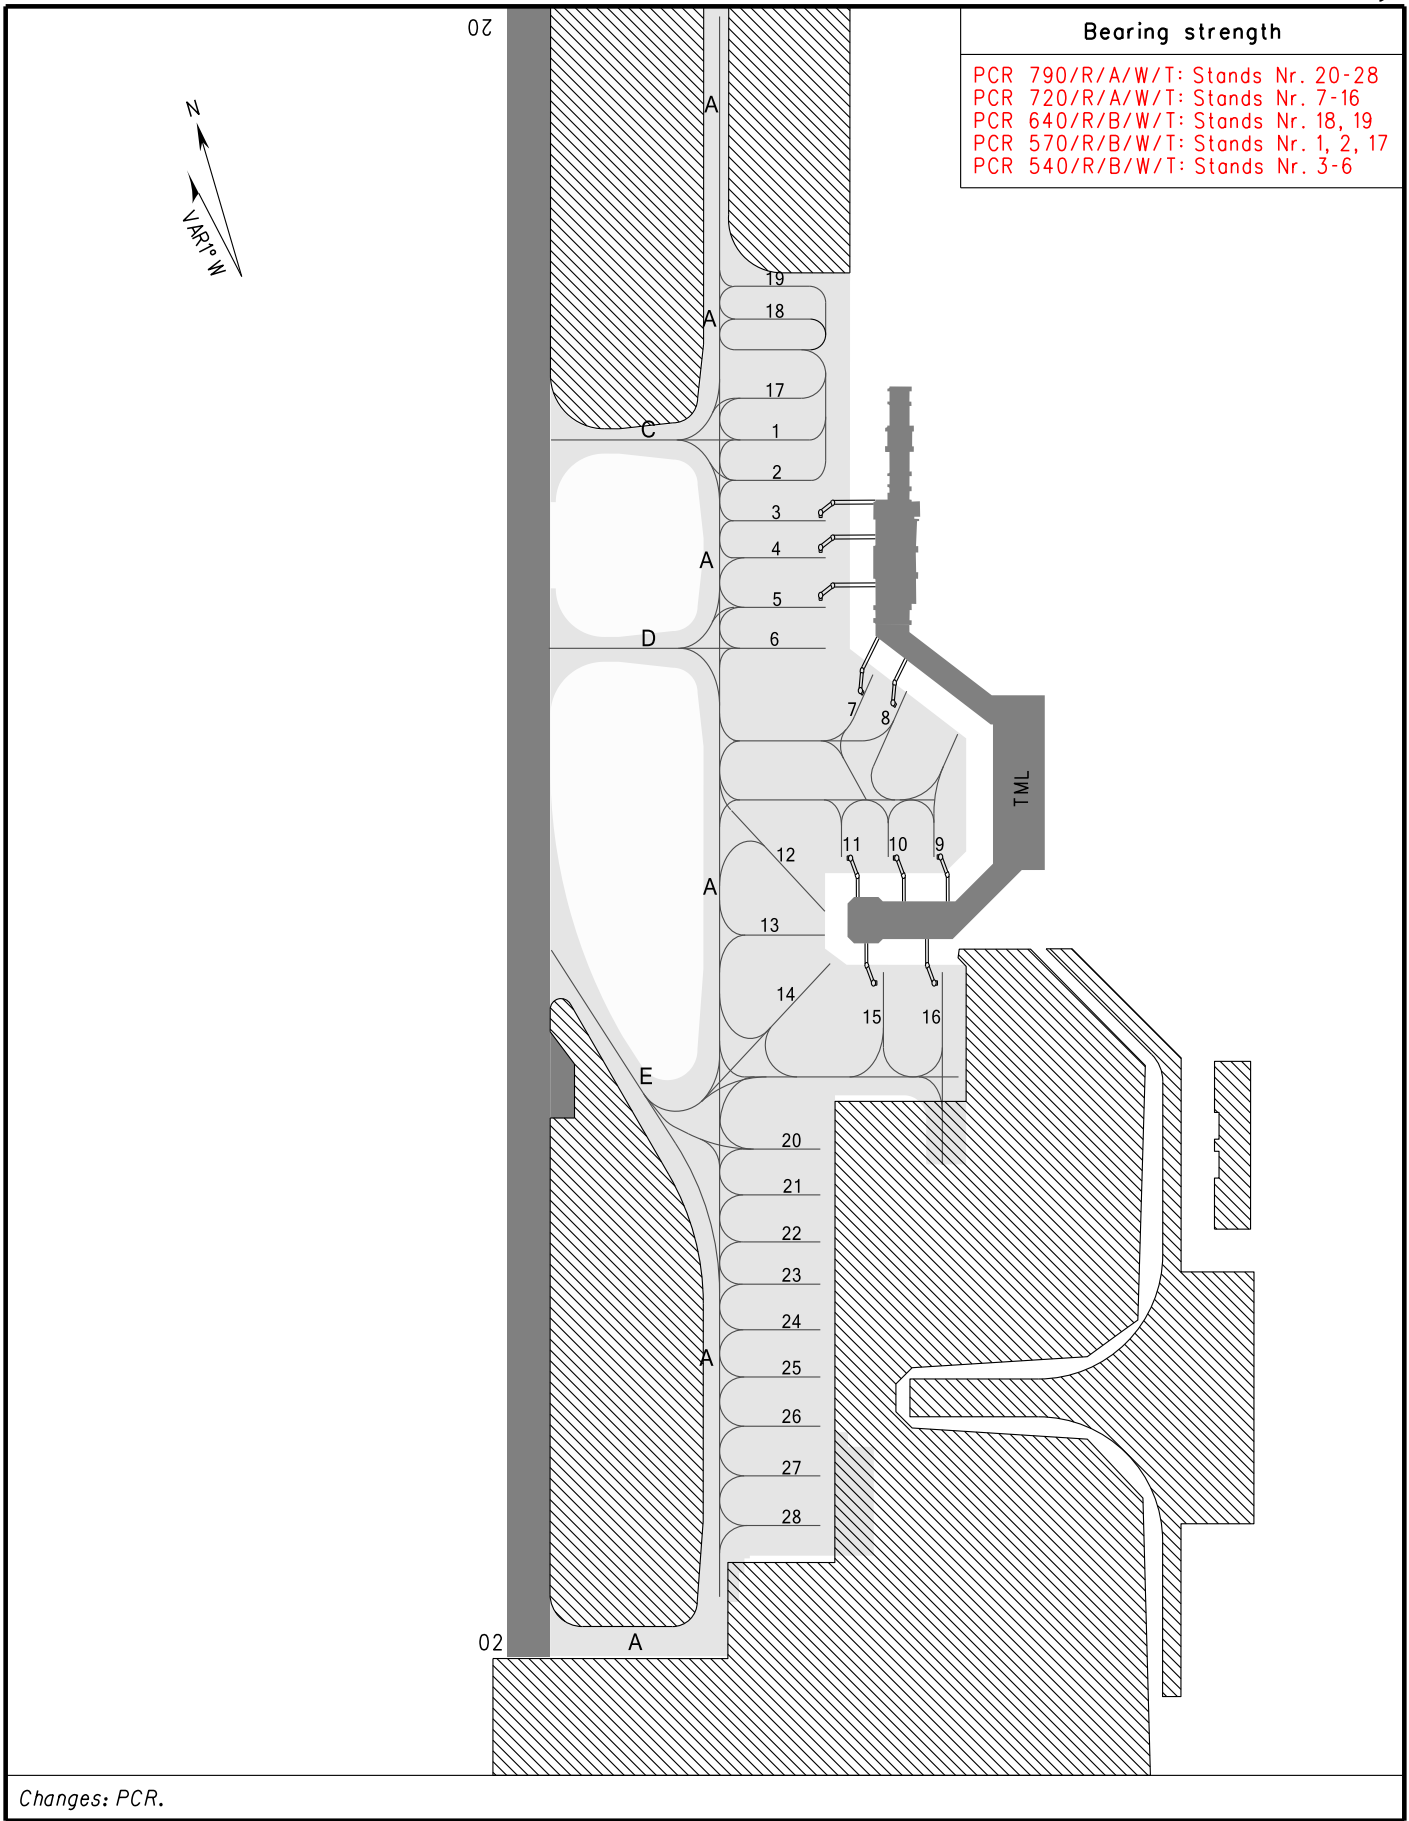

TYPE A(OPERATING LIMITATIONS)

ZPLJ LIJIANG/Sanyi

ft

500

450

400

350

300

250

200

150

100

50

0

m

150

120

90

60

30

0

AD ELEV 2242.8m

NO OBSTACLE

SLOPE 1.2%

2350

2320

2290

2260

2230

2200

4200

3900



3600

3300

3000

0

RWY: 02-20		
RWY02	OPERATION DATA	RWY 20
3000	TAKE-OFF RUN AVAILABLE	3000
3000	TAKE-OFF DISTANCE AVAILABLE	3000
3000	ACCELERATE STOP DISTANCE AVAILABLE	3000
3000	LANDING DISTANCE AVAILABLE	3000

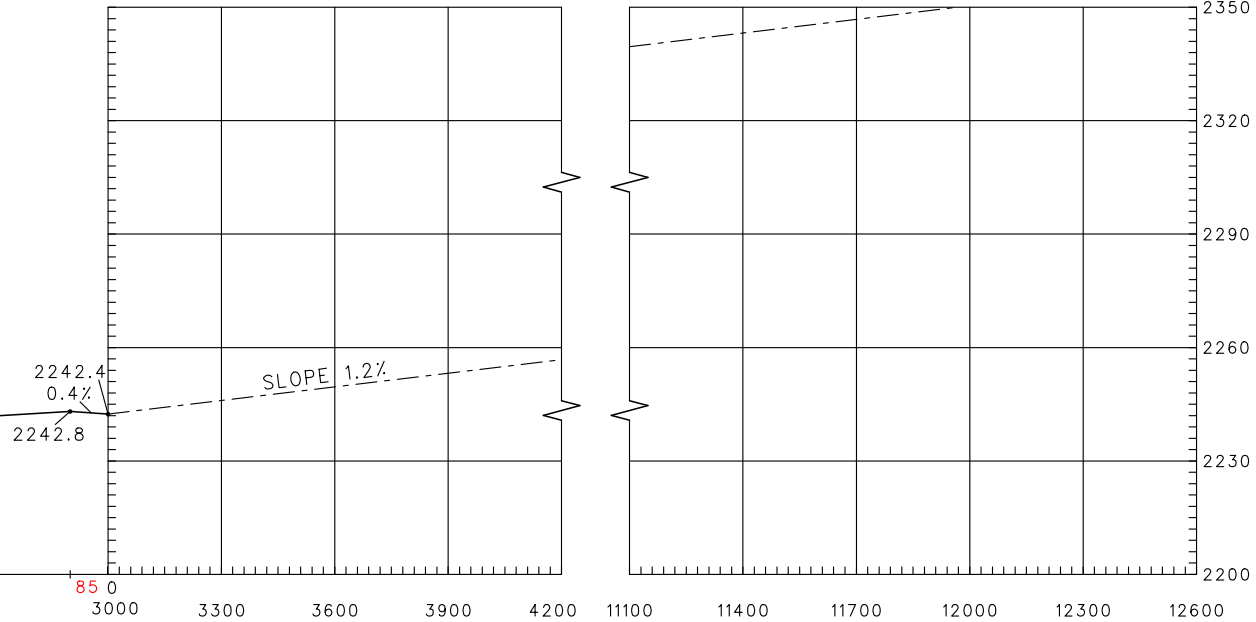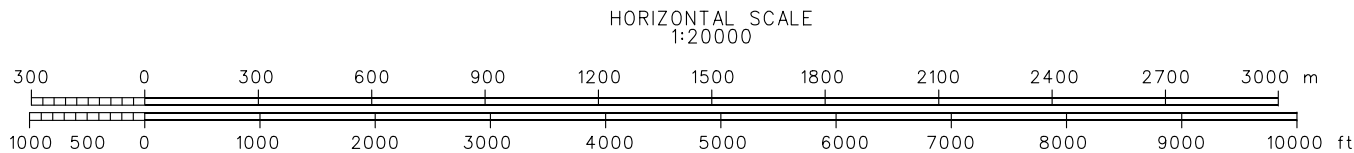[illegible]

LEGEND	
①	IDENTIFICATION Nr.
▲	MT

AMENDMENT RECORD		
Nr.	DATE	ENTERED BY

Changes: Split distance of slope change point.

STANDARD DEPARTURE CHART-INSTRUMENT



VAR1° W

D-ATIS 126.675
APP 119.05 (120.325)
TWR 118.45 (124.375)

ZPLJ LIJIANG/Sanyi
RWY02

BEARINGS ARE MAGNETIC.
ALTITUDES, ELEVATIONS
AND HEIGHTS IN METERS.
DME DISTANCES IN
NAUTICAL MILES.
DISTANCES IN KM.

TL 6600
TA 6000
6300 (QNH ≥ 1031hPa)
5700 (QNH ≤ 979hPa)

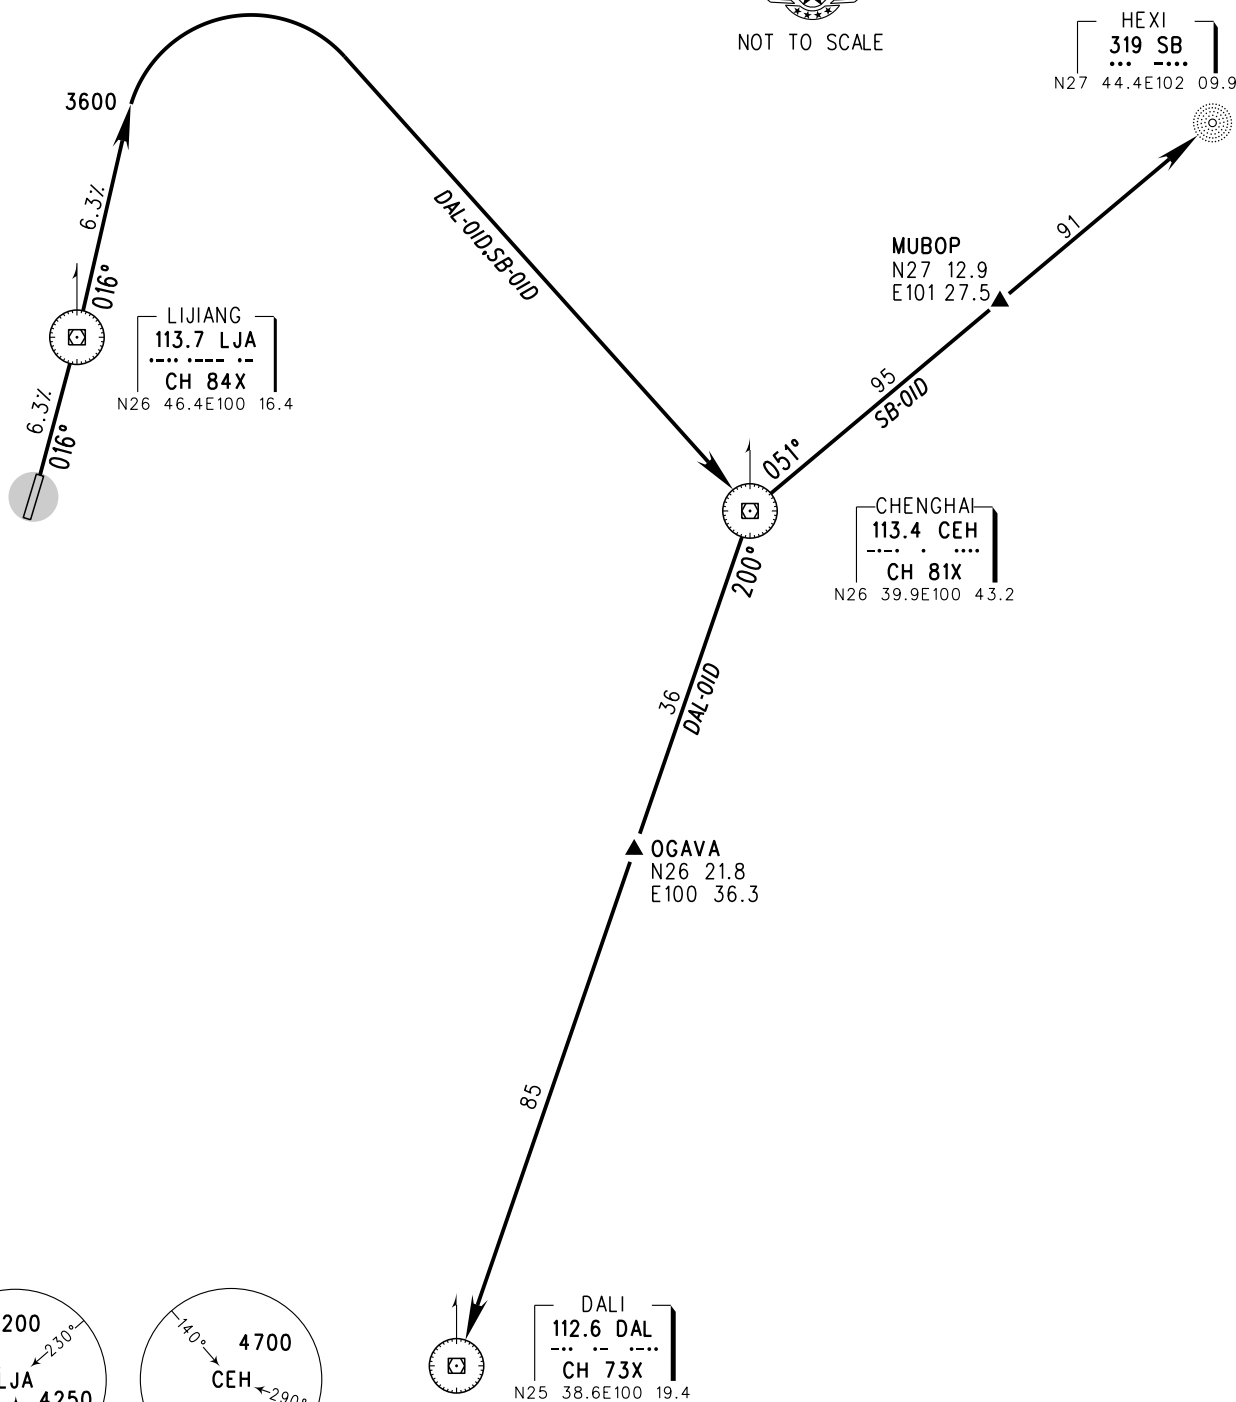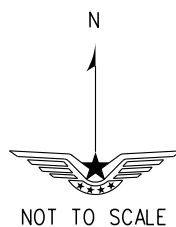

Changes: TWR.

STANDARD DEPARTURE CHART-INSTRUMENT


VAR1° W

D-ATIS 126.675
APP 119.05 (120.325)
TWR 118.45 (124.375)

ZPLJ LIJIANG/Sanyi
RWY20

BEARINGS ARE MAGNETIC.
ALTITUDES, ELEVATIONS
AND HEIGHTS IN METERS.
DME DISTANCES IN
NAUTICAL MILES.
DISTANCES IN KM.

TL 6600
TA 6000
6300 (QNH ≥ 1031hPa)
5700 (QNH ≤ 979hPa)

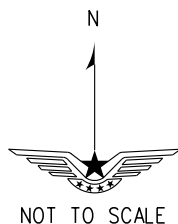

LIJIANG
113.7 LJA
CH 84X
N26 46.4E100 16.4

CHENGHAI
113.4 CEH
CH 81X
N26 39.9E100 43.2

MUBOP
N27 12.9
E101 27.5

HEXI
319 SB
N27 44.4E102 09.9

R197°
D20.0LJA
3720



R231° CEH

4200

R200° CEH

DAL-110

DALI
112.6 DAL
CH 73X
N25 38.6E100 19.4

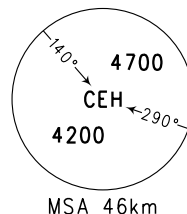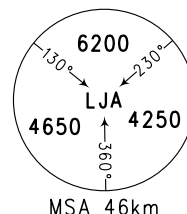


Changes: TWR.

STANDARD DEPARTURE
CHART-INSTRUMENT

D-ATIS 126.675
APP 119.05 (120.325)
TWR 118.45 (124.375)

ZPLJ LIJIANG/Sanyi
RNP RWY02

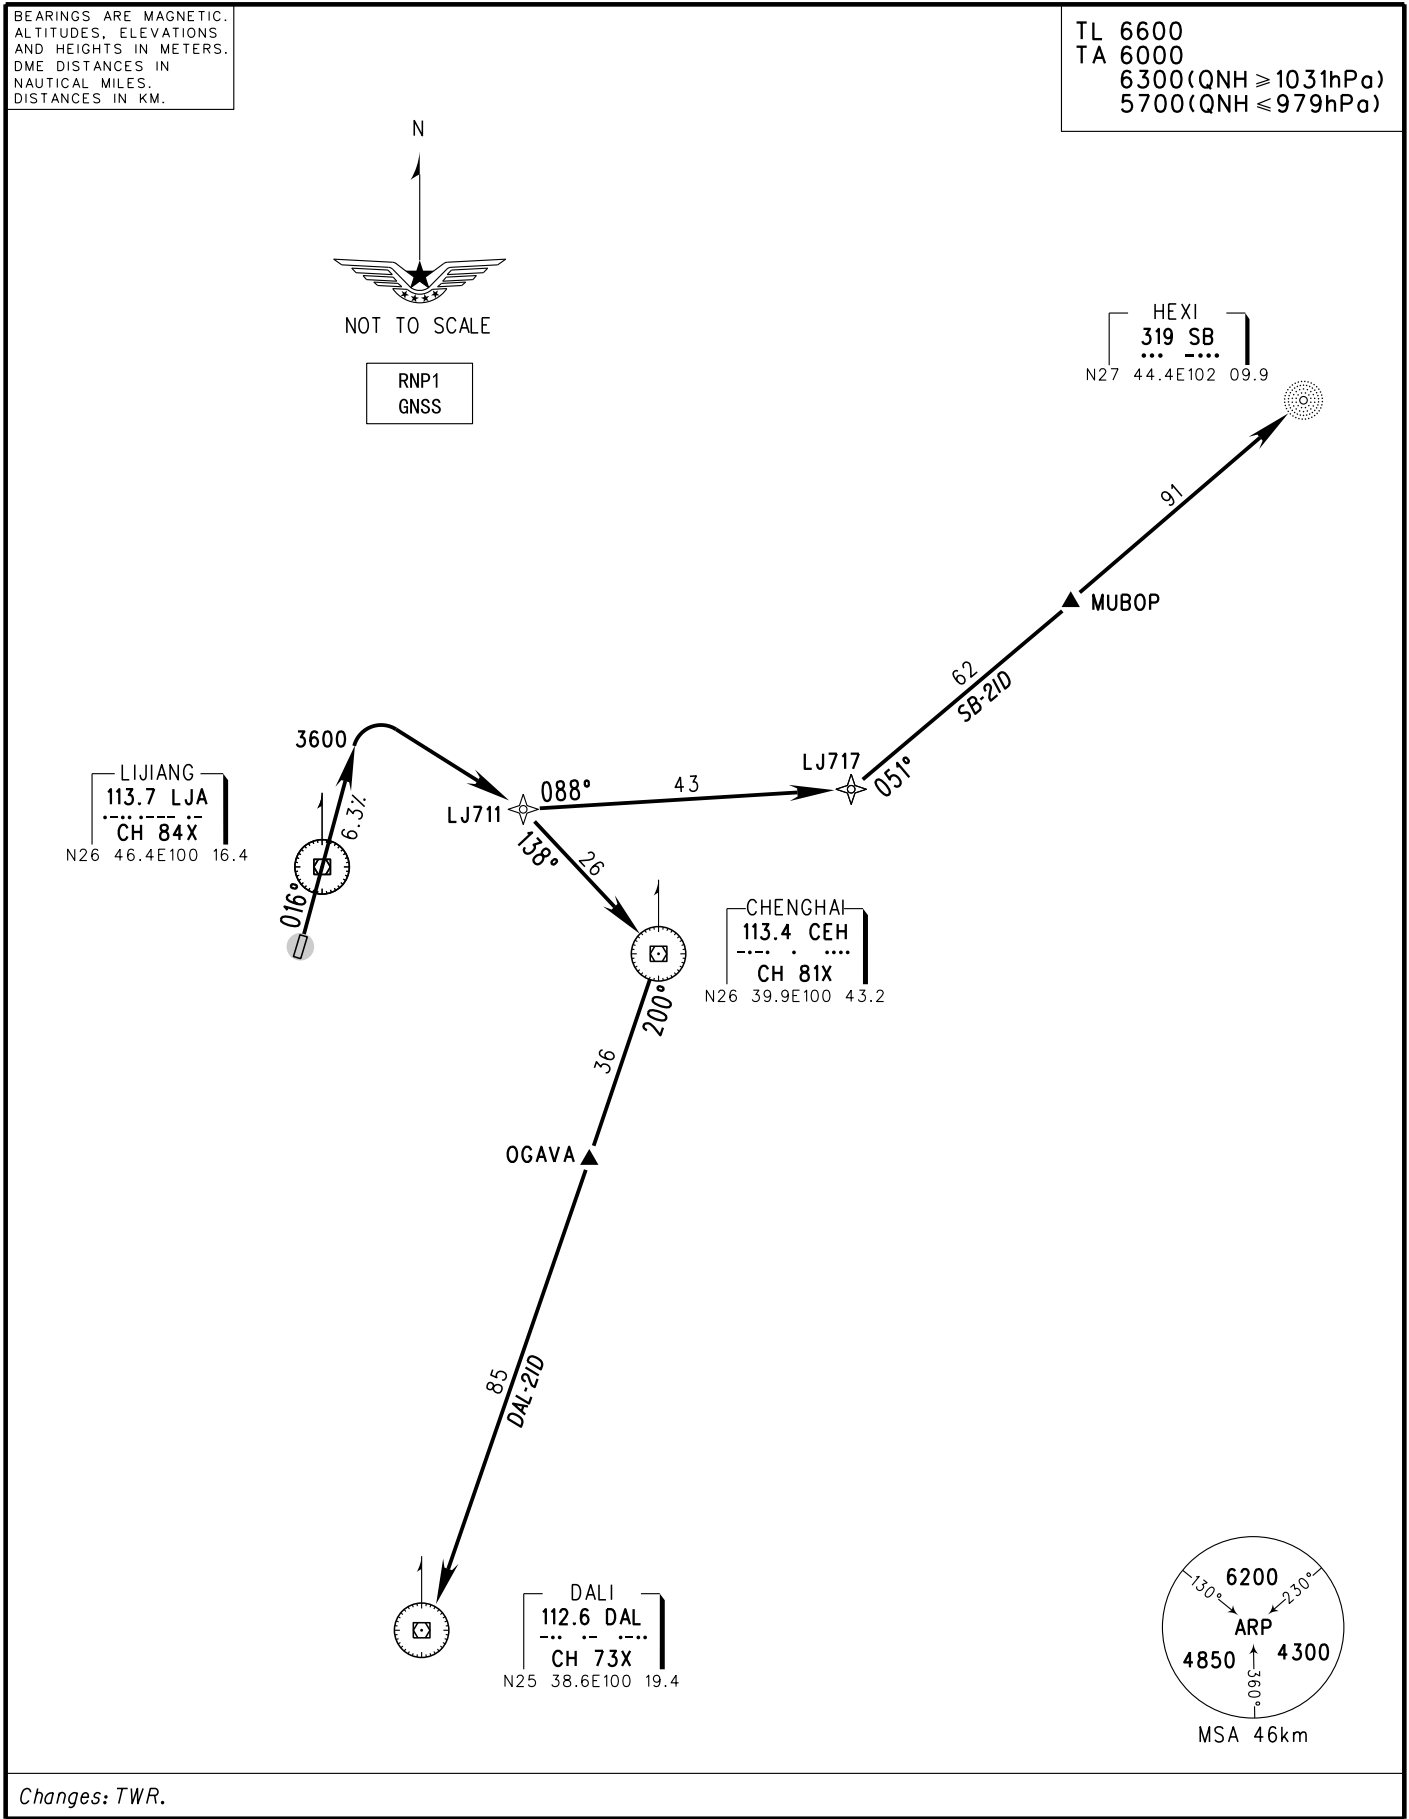

Changes: TWR.

STANDARD DEPARTURE CHART-INSTRUMENT


VAR1° W

D-ATIS 126.675
APP 119.05 (120.325)
TWR 118.45 (124.375)

ZPLJ LIJIANG/Sanyi
RNP RWY20


BEARINGS ARE MAGNETIC.
ALTITUDES, ELEVATIONS
AND HEIGHTS IN METERS.
DME DISTANCES IN
NAUTICAL MILES.
DISTANCES IN KM.

TL 6600
TA 6000
6300 (QNH ≥ 1031hPa)
5700 (QNH ≤ 979hPa)

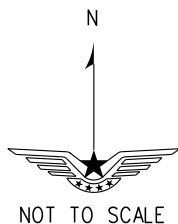

RNP1
GNSS

HEXI
319 SB
N27 44.4E102 09.9

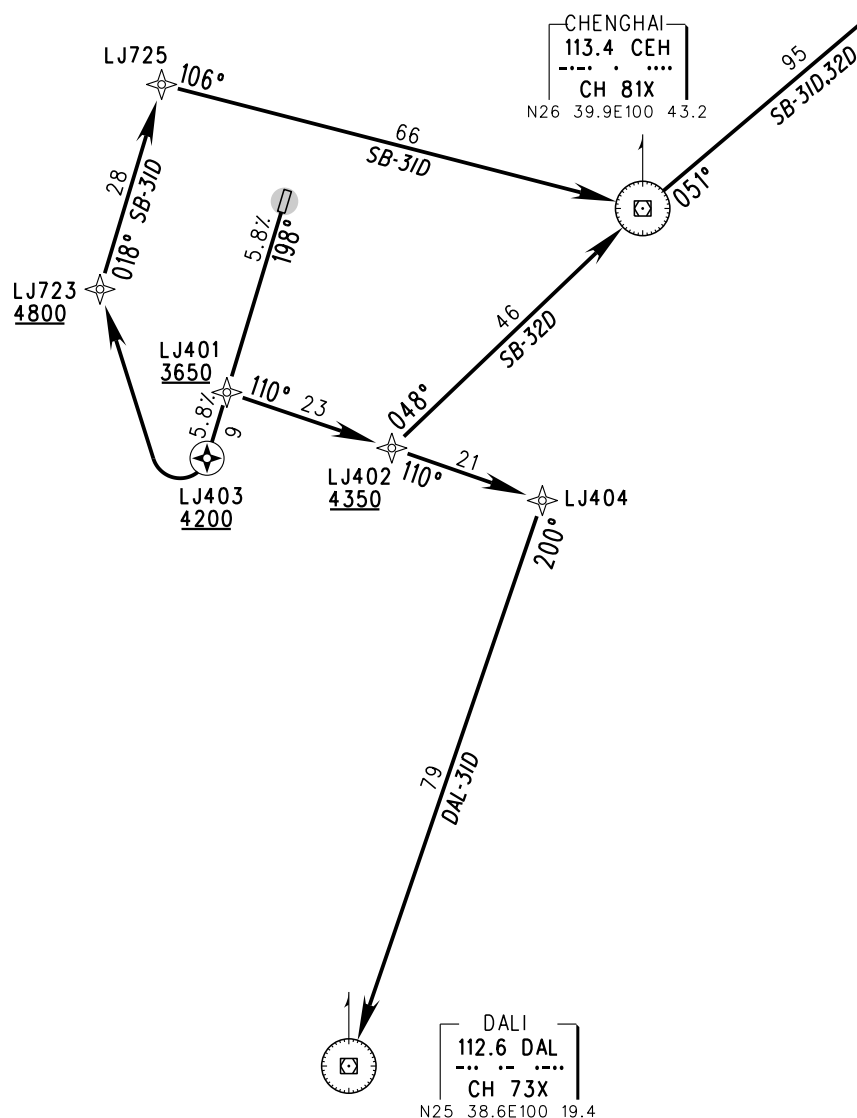

Changes: TWR.


STANDARD ARRIVAL CHART - INSTRUMENT

D-ATIS 126.675
APP 119.05(120.325)
TWR 118.45(124.375)

ZPLJ LIJIANG/Sanyi
RWY02

VAR1° W


BEARINGS ARE MAGNETIC.
ALTITUDES, ELEVATIONS
AND HEIGHTS IN METERS.
DME DISTANCES IN
NAUTICAL MILES.
DISTANCES IN KM.

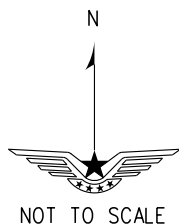


NOT TO SCALE

TL 6600
TA 6000
6300(QNH ≥ 1031hPa)
5700(QNH ≤ 979hPa)

LIJIANG
113.7 LJA
CH 84X
N26 46.4E100 16.4

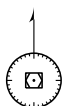

CHENGHAI
113.4 CEH
CH 81X
N26 39.9E100 43.2

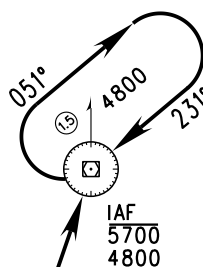

36
DAL-01A

OGAVA
N26 21.8
E100 36.3



44

IAF
D43.0CEH
R170°
D48.7LJA
5700

41
DAL-01A02A



DALI
112.6 DAL
CH 73X
N25 38.6E100 19.4

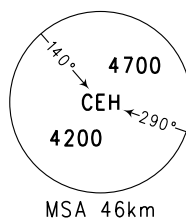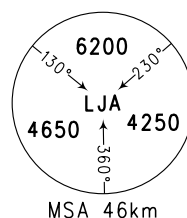

Changes: TWR.

STANDARD ARRIVAL
CHART - INSTRUMENT

D-ATIS 126.675
APP 119.05 (120.325)
TWR 118.45 (124.375)

ZPLJ LIJIANG/Sanyi
RWY20

BEARINGS ARE MAGNETIC.
ALTITUDES, ELEVATIONS
AND HEIGHTS IN METERS.
DME DISTANCES IN
NAUTICAL MILES.
DISTANCES IN KM.

TL 6600
TA 6000
6300(QNH ≥ 1031hPa)
5700(QNH ≤ 979hPa)

LIJIANG
113.7 LJA
CH 84X
N26 46.4E100 16.4

IAF
4800

46
DAL-12A

099°
286°
279°
IAF
5700
4800

CHENGHAI
113.4 CEH
CH 81X
N26 39.9E100 43.2


36
DAL-11A/2A

OGAVA
N26 21.8
E100 36.3


85

DALI
112.6 DAL
CH 73X
N25 38.6E100 19.4

020°

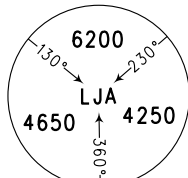

MSA 46km

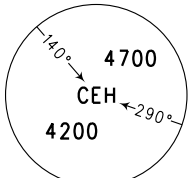

MSA 46km

Changes: TWR.

STANDARD ARRIVAL
CHART - INSTRUMENT

VAR1° W

D-ATIS 126.675
APP 119.05 (120.325)
TWR 118.45 (124.375)



ZPLJ LIJIANG/Sanyi
RNP RWY02

BEARINGS ARE MAGNETIC.
ALTITUDES, ELEVATIONS
AND HEIGHTS IN METERS.
DME DISTANCES IN
NAUTICAL MILES.
DISTANCES IN KM.



TL 6600
TA 6000
6300 (QNH ≥ 1031hPa)
5700 (QNH ≤ 979hPa)



RNP1
GNSS

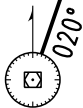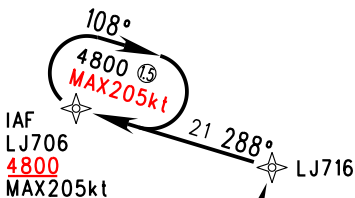

DALI
112.6 DAL
--- -- ----
CH 73X
N25 38.6E100 19.4

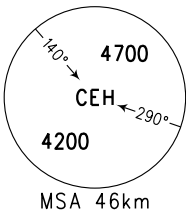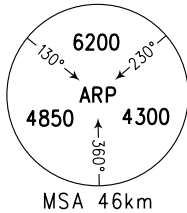

Changes: Altitude at LJ706, HOLD, TWR.

ZPLJ LIJIANG/Sanyi
RNP RWY20

TL 6600
TA 6000
6300(QNH $\geq 1031\text{hPa}$)
5700(QNH $\leq 979\text{hPa}$)

Changes: Altitude at LJ609, HOLD, TWR.

WAYPOINT LIST

LIJIANG/Sanyi

WAYPOINT ID	COORDINATES	WAYPOINT ID	COORDINATES	WAYPOINT ID	COORDINATES
LJ401	N26° 26'57.6"E100° 10'02.7"	MUBOP	N27° 12'53"E101° 27'32"		
LJ402	N26° 22'55.1"E100° 23'08.8"	OGAVA	N26° 21'47"E100° 36'15"		
LJ403	N26° 22'14.8"E100° 08'27.0"				
LJ404	N26° 19'05.5"E100° 35'05.5"				
LJ606	N26° 55'15.7"E100° 19'40.6"				
LJ607	N26° 58'23.6"E100° 20'44.8"				
LJ609	N26° 54'36.2"E100° 33'59.4"				
LJ614	N26° 37'49.5"E100° 13'44.0"				
LJ615	N26° 32'11.9"E100° 10'07.3"				
LJ705	N26° 15'41.1"E100° 06'13.9"				
LJ706	N26° 12'02.8"E100° 19'27.1"				
LJ708	N26° 27'34.6"E100° 24'44.0"				
LJ709	N26° 35'20.4"E100° 27'23.1"				
LJ710	N26° 43'08.4"E100° 30'03.2"				
LJ711	N26° 50'22.9"E100° 32'32.3"				
LJ713	N26° 42'37.7"E100° 26'45.1"				
LJ714	N26° 44'12.2"E100° 15'54.2"				
LJ715	N26° 31'48.2"E100° 40'08.5"				
LJ716	N26° 08'49.0"E100° 31'05.8"				
LJ717	N26° 51'37.5"E100° 58'44.4"				
LJ723	N26° 34'22.6"E099° 59'58.2"				
LJ725	N26° 49'02.0"E100° 04'55.6"				
SB	N27° 44.4'E102° 09.9'				
CEH	N26° 39.9'E100° 43.2'				
DAL	N25° 38.6'E100° 19.4'				

Changes: New chart.

Path Terminator	Waypoint ID	Fly over	Magnetic Course(°)	Turn Direction	Altitude (m)	IAS (kt)	VPA/TCH	Navigation Specification
RWY02 SID SB-21D								
CA			016		3600			RNP1
DF	LJ711			R				RNP1
TF	LJ717							RNP1
TF	MUBOP							RNP1
TF	SB							RNP1
RWY02 SID DAL-21D								
CA			016		3600			RNP1
DF	LJ711			R				RNP1
TF	CEH							RNP1
TF	OGAVA							RNP1
TF	DAL							RNP1
RWY20 SID SB-31D								
CF	LJ403	Y	198		<u>4200</u>			RNP1
DF	LJ723			R	<u>4800</u>			RNP1
TF	LJ725							RNP1
TF	CEH							RNP1
TF	MUBOP							RNP1
TF	SB							RNP1
RWY20 SID SB-32D								
CF	LJ401		198		<u>3650</u>			RNP1
TF	LJ402				<u>4350</u>			RNP1
TF	CEH							RNP1
TF	MUBOP							RNP1
TF	SB							RNP1
RWY20 SID DAL-31D								
CF	LJ401		198		<u>3650</u>			RNP1
TF	LJ402				<u>4350</u>			RNP1
TF	LJ404							RNP1
TF	DAL							RNP1
RWY02 STAR DAL-21A								
IF	DAL							RNP1
TF	LJ716							RNP1
TF	LJ706				<u>4800</u>	MAX205		RNP1
RWY02 Approach Transition LJ706								
IF	LJ706				<u>4800</u>	MAX205		RNP1
TF	LJ705				4300			RNP1
RWY02 Missed Approach RNP ILS/DME z								
CF	LJ714		018		<u>2750</u>			RNP1
Changes: New chart.								

LIJIANG/Sanyi

Changes: New chart.